



— Land within applicants ownership or control
— Proposed Site

OS license number 100018633

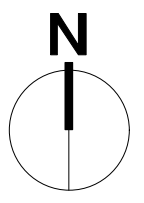

Location Plan

Scale: 1:1250

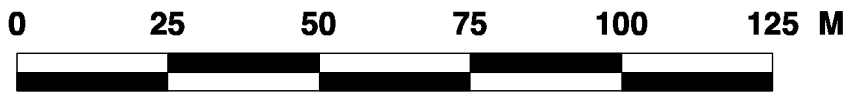

<p>general</p> <ul style="list-style-type: none"> This drawing is not to be scaled for construction purposes All discrepancies must be reported to the Project Administrator The contractor must check and confirm all dimensions on site All work and materials to be in accordance with current applicable Statutory Legislation and to comply with all relevant Codes of Practice and British Standards <p><small>All drawings are copyright Gillespie Yennie Architects Ltd. All rights reserved</small></p>	<p>rev</p>	<h2>OS Plan</h2>	<p>Gillespie Yennie</p> <p>Architects</p>	<p>Project: Awards Plaques</p> <p>Drawing Title: OS Plan</p> <p style="color: red; font-weight: bold; font-size: 1.2em;">Planning</p>	<table border="1"> <tr> <td>Date: July 2023</td> <td>Scale: 1:1250 @ A3</td> <td>Drawn: IT</td> </tr> <tr> <td>Job No: 1007</td> <td>Drawing No: PL-001</td> <td>Rev:</td> </tr> <tr> <td>Lower Tweed Mill Shiners Bridge Darlington Devon TQ9 6JB</td> <td>T 01803 860010 E info@gyarchitects.co.uk @GillespieYennie</td> <td></td> </tr> </table>	Date: July 2023	Scale: 1:1250 @ A3	Drawn: IT	Job No: 1007	Drawing No: PL-001	Rev:	Lower Tweed Mill Shiners Bridge Darlington Devon TQ9 6JB	T 01803 860010 E info@gyarchitects.co.uk @GillespieYennie	
Date: July 2023	Scale: 1:1250 @ A3	Drawn: IT												
Job No: 1007	Drawing No: PL-001	Rev:												
Lower Tweed Mill Shiners Bridge Darlington Devon TQ9 6JB	T 01803 860010 E info@gyarchitects.co.uk @GillespieYennie													