


Section

Scale: 1:50

0 1 2 3 4 5 M

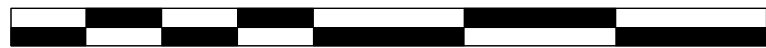

general

- This drawing is not to be scaled for construction purposes
- All discrepancies must be reported to the Project Administrator
- The contractor must check and confirm all dimensions on site
- All work and materials to be in accordance with current applicable Statutory Legislation and to comply with all relevant Codes of Practice and British Standards

All drawings are copyright Gillespie Yunnie Architects Ltd. All rights reserved

rev

Note; Setting out indicative and to be confirmed on site to suit joints

Gillespie
Yunnie

Architects

Project: Awards Plaques	Date: July 2023	Scale: 1:50 @ A3	Drawn: IT
Drawing Title: Proposed Section	Job No: 1007	Drawing No: PL-022	Rev:
Planning		Lower Tweek Mill Shiners Bridge Darlington Devon TD9 6JB	T 01803 880010 E info@gyarchitects.co.uk @GillespieYunnie