


**Plan**  
Scale: 1:100

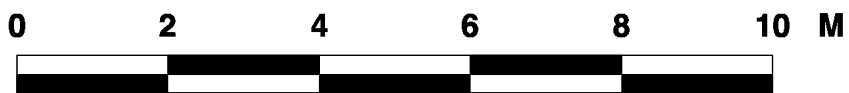

**general**

- This drawing is not to be scaled for construction purposes
- All discrepancies must be reported to the Project Administrator
- The contractor must check and confirm all dimensions on site
- All work and materials to be in accordance with current applicable Statutory Legislation and to comply with all relevant Codes of Practice and British Standards

All drawings are copyright Gillespie Yunnie Architects Ltd. All rights reserved

rev	

**Gillespie Yunnie**  
Architects

Project: <b>Awards Plaques</b>	Date: July 2023	Scale: 1:100 @ A3	Drawn: IT
Drawing Title: <b>Existing Plan</b>	Job No: <b>1007</b>	Drawing No: <b>PL-010</b>	Rev:
<b>Planning</b>		Lower Tweed Mill Shiners Bridge Darlington Devon TD9 6JB	T 01803 860010 E info@gyarchitects.co.uk @GillespieYunnie