


SIDE ELEVATION (SOUTH) AS PROPOSED

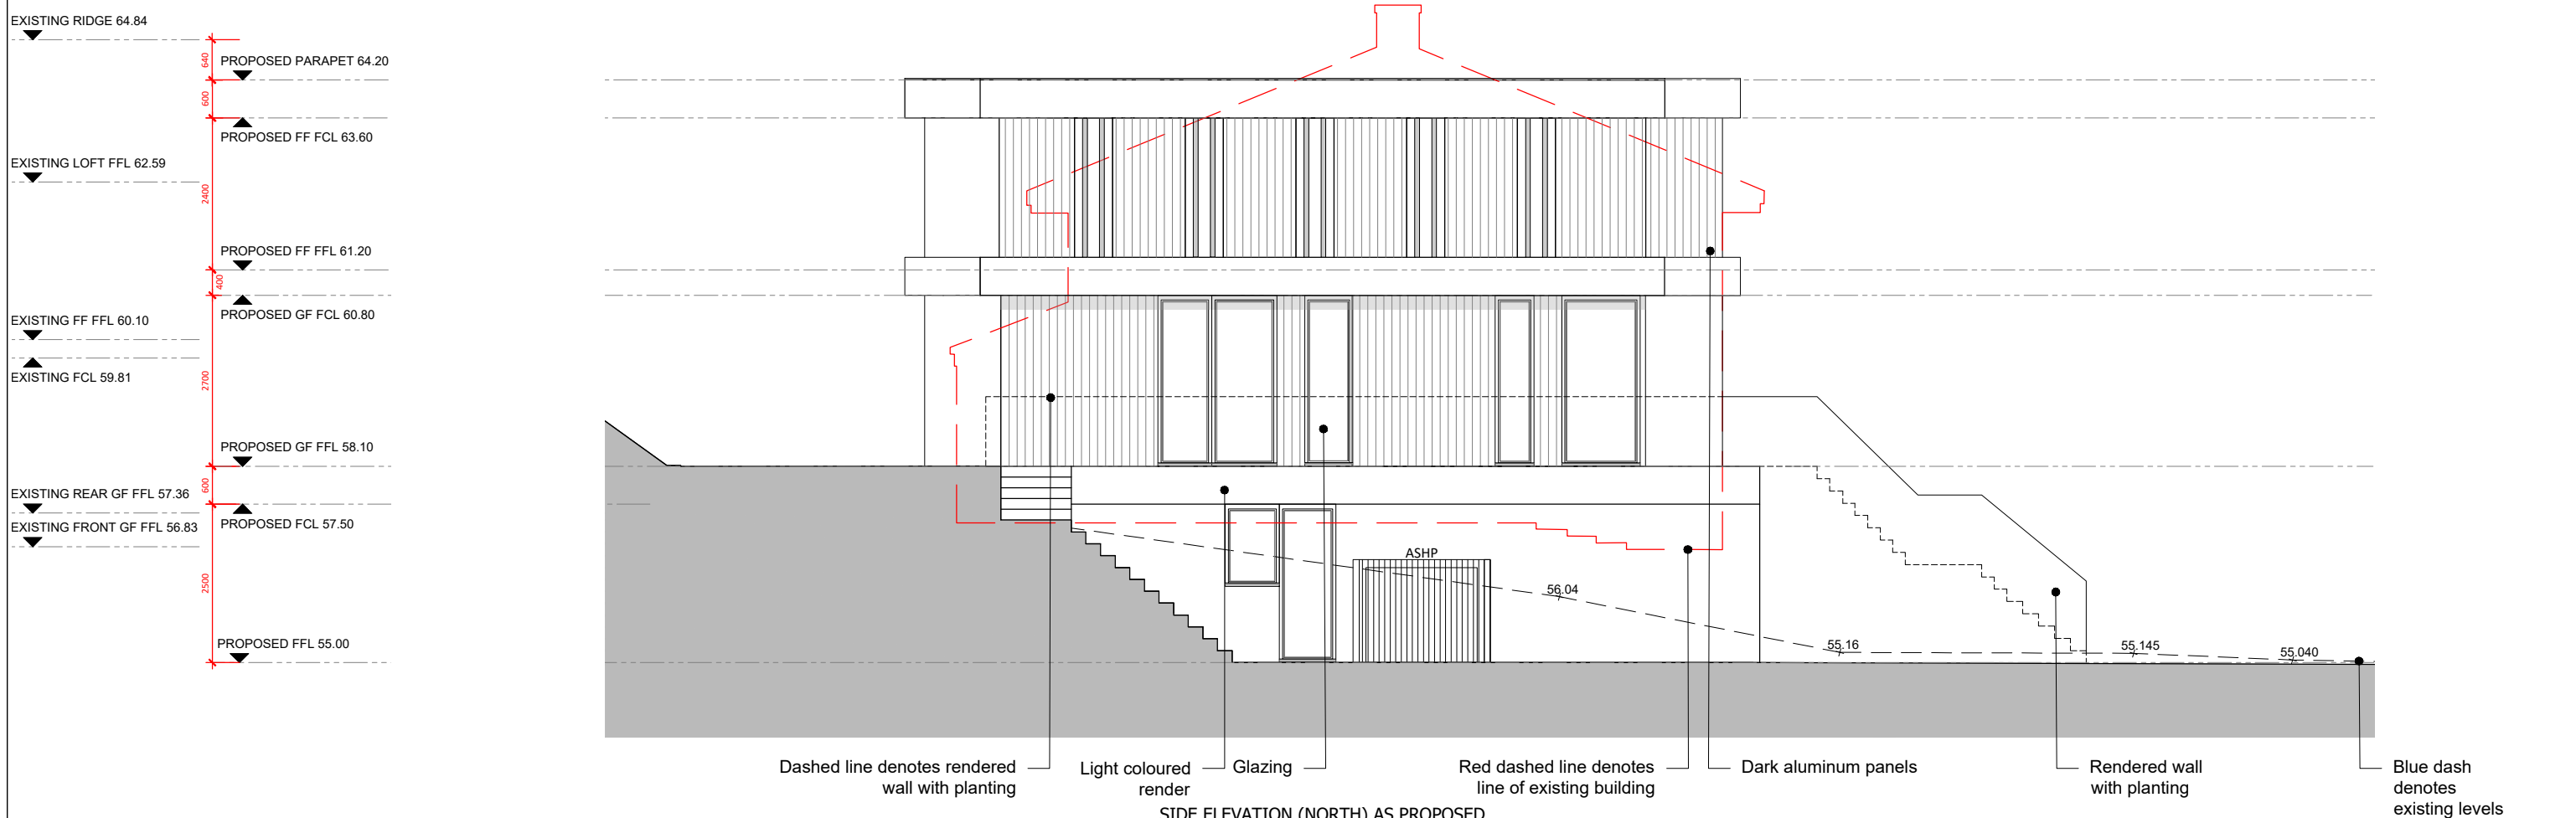

SIDE ELEVATION (NORTH) AS PROPOSED

PLANNING	
Rev	Date
-	28/11/23
Description	
Issued for planning	
Drawn	Chkd
AB	MC

0	0.5	1	2	3	4m
---	-----	---	---	---	----

General Note - The general contractor is responsible for the verification of all dimensions and levels on site prior to any construction or pricing works. The architect is to be informed immediately of any discrepancy. Figured dimensions take priority over scaled dimensions. Reliance on scaled dimensions to be appropriate for drawing purpose and scale of drawing

CONCEPT | EIGHT ARCHITECTS

ESC House South Road Weybridge KT13 9DZ
01932 809 444 www.concept8.co.uk

Copyright of Concept Eight Architects ©

PROJECT	
7 Richmond Wood, Sunningdale, SL5 0JG	
DWG TITLE	
Side Elevations As Proposed	
DRAWN DATE	SCALE
22/03/2022	1:100@A3
DRAWING NUMBER	REV.
2125.RMW.111	-