


- EXTENT OF SITE
- DEMISE OF EXISTING HOUSE
- NEW FOOTPRINT

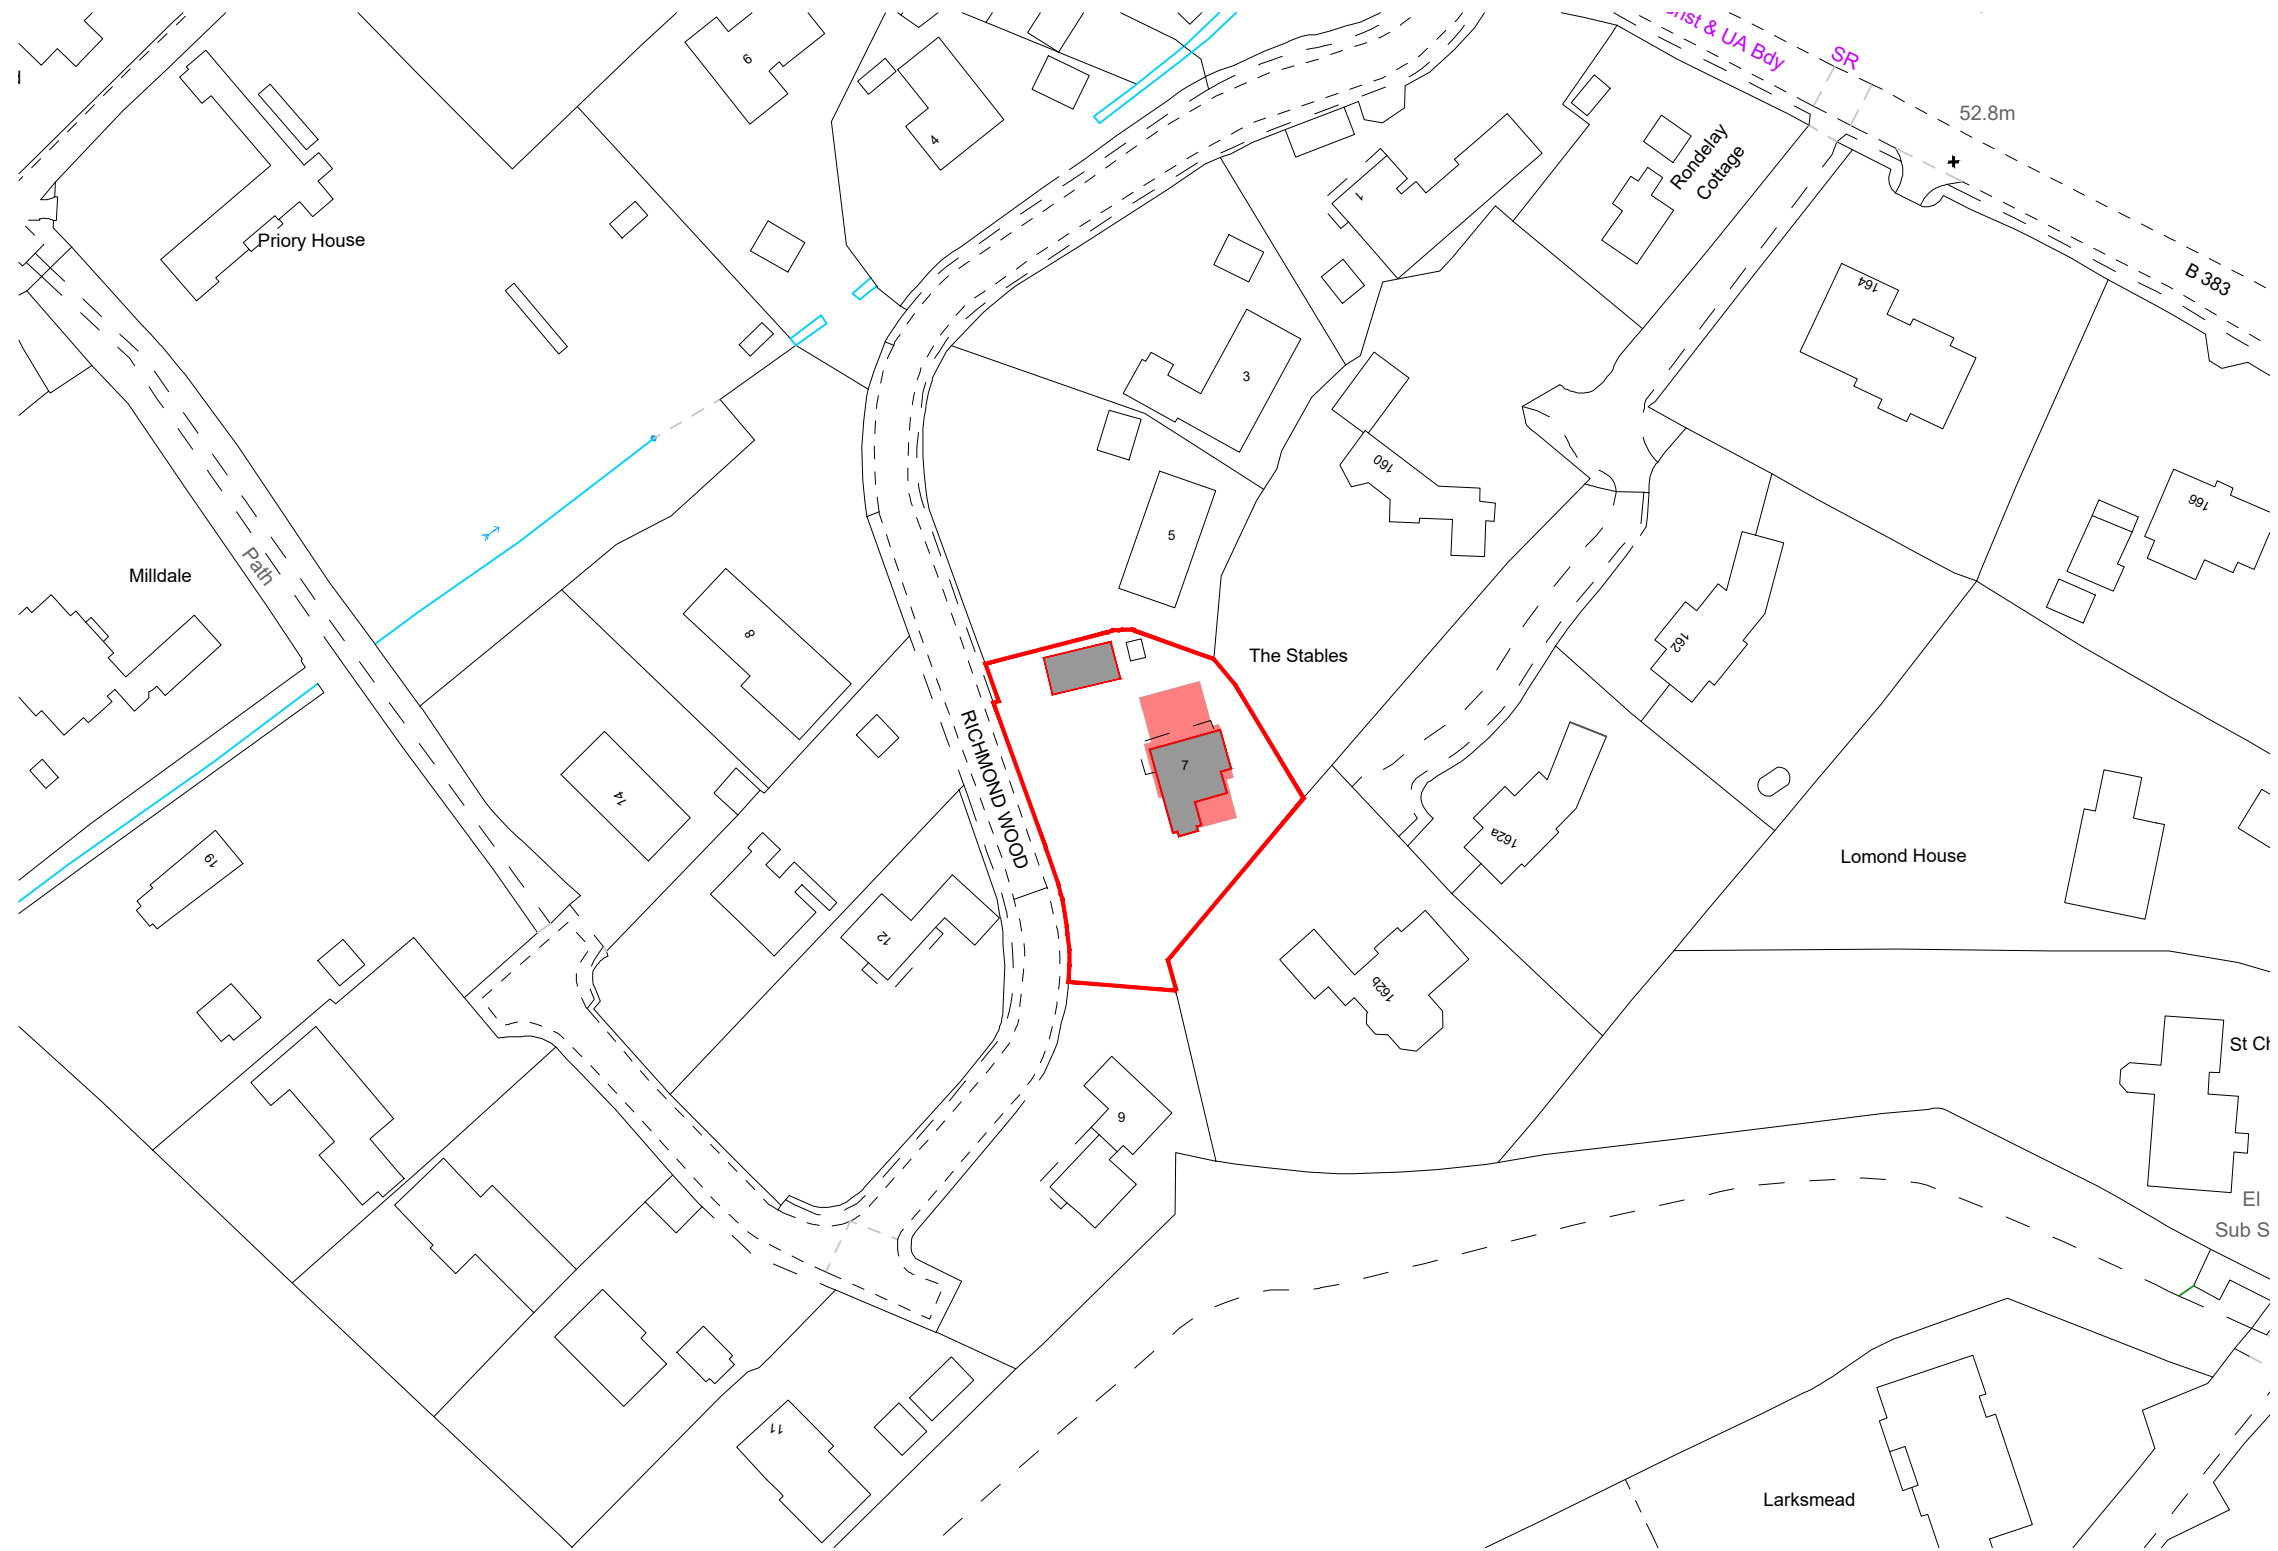

PLANNING

Rev	Date	Description	Drawn	Chkd
-	30/11/23	Issued for Planning	AB	MC

General Note - The general contractor is responsible for the verification of all dimensions and levels on site prior to any construction or pricing works. The architect is to be informed immediately of any discrepancy. Figured dimensions take priority over scaled dimensions. Reliance on scaled dimensions to be appropriate for drawing purpose and scale of drawing

CONCEPT | EIGHT ARCHITECTS

ESC House South Road Weybridge KT13 9DZ
01932 809 444 www.concept8.co.uk

Copyright of Concept Eight Architects ©

PROJECT
7 Richmond Wood, Breckenridge, SL5 0JG

DWG TITLE
Location Plan as Proposed

DRAWN DATE	SCALE	DRAWING NUMBER	REV.
22/03/22	1:1250@A3	2125.RMW.LP01	-

