


1. © COPYRIGHT

All designs and information conveyed are the intellectual property of HILL READING ARCHITECTS. The unauthorised copying, usage or distribution of this drawing or the contents of, in part or in whole is forbidden without express permission


2. All dimensions to be checked on site and any discrepancy immediately reported to the architect.

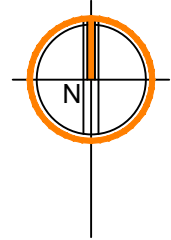

Ordnance Survey, (c) Crown Copyright 2023. All rights reserved. Licence number 100022432

LOCATION PLAN [SCALE 1:1250]

1:1250

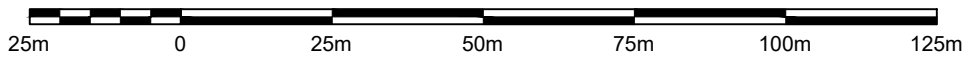

Revision:

**Hill.Reading
Architects**

Chartered Architects
Coach House Studio
34A Chamberlain Street
Wells, BA5 2PJ

01749 689060
mail@hillreading.co.uk

Client: Mr S Huxter

Job: 8 Port Way Avenue,
Wells,
BA5 2QF

Title: Location Plan

Scale: 1:1250 @A4

Date: October 2023

Drawn: RML

Checked: -

Dwg No: **H6822 / 001**