



PROPOSED REPLACEMENT OF EXISTING POLYCARBONATE ROOF WITH A SOLID ROOF AND NEW SIDE FRAMES AND DOORSET

THESE ARE NOT CONSTRUCTION PLANS

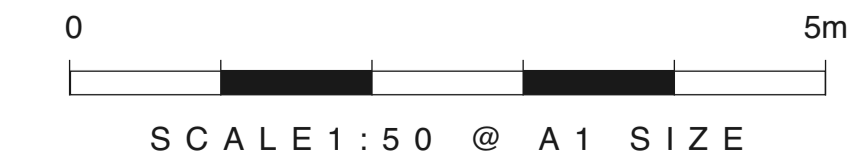

Print plans at A1 size

 <p>PURELY PLANNING</p>		<p>Purely Planning Limited Unit 21 Shire Hill Saffron Walden Essex CB11 3AQ Telephone: 01799 527542</p>
<p>TITLE: Proposed replacement of existing polycarbonate roof with a solid roof and new side frames and doorset</p>		
<p>PROJECT: Contact Purely Planning for details</p>		
<p>REFERENCE: PPL1082/proposed</p>		
<p>DRAWN BY: PPL/MG</p>		
<p>DATE: 5/12/2023</p>	<p>SCALE: AS SHOWN</p>	