





EXISTING CONSERVATORY WITH POLYCARBONATE ROOF

REAR OF PROPERTY

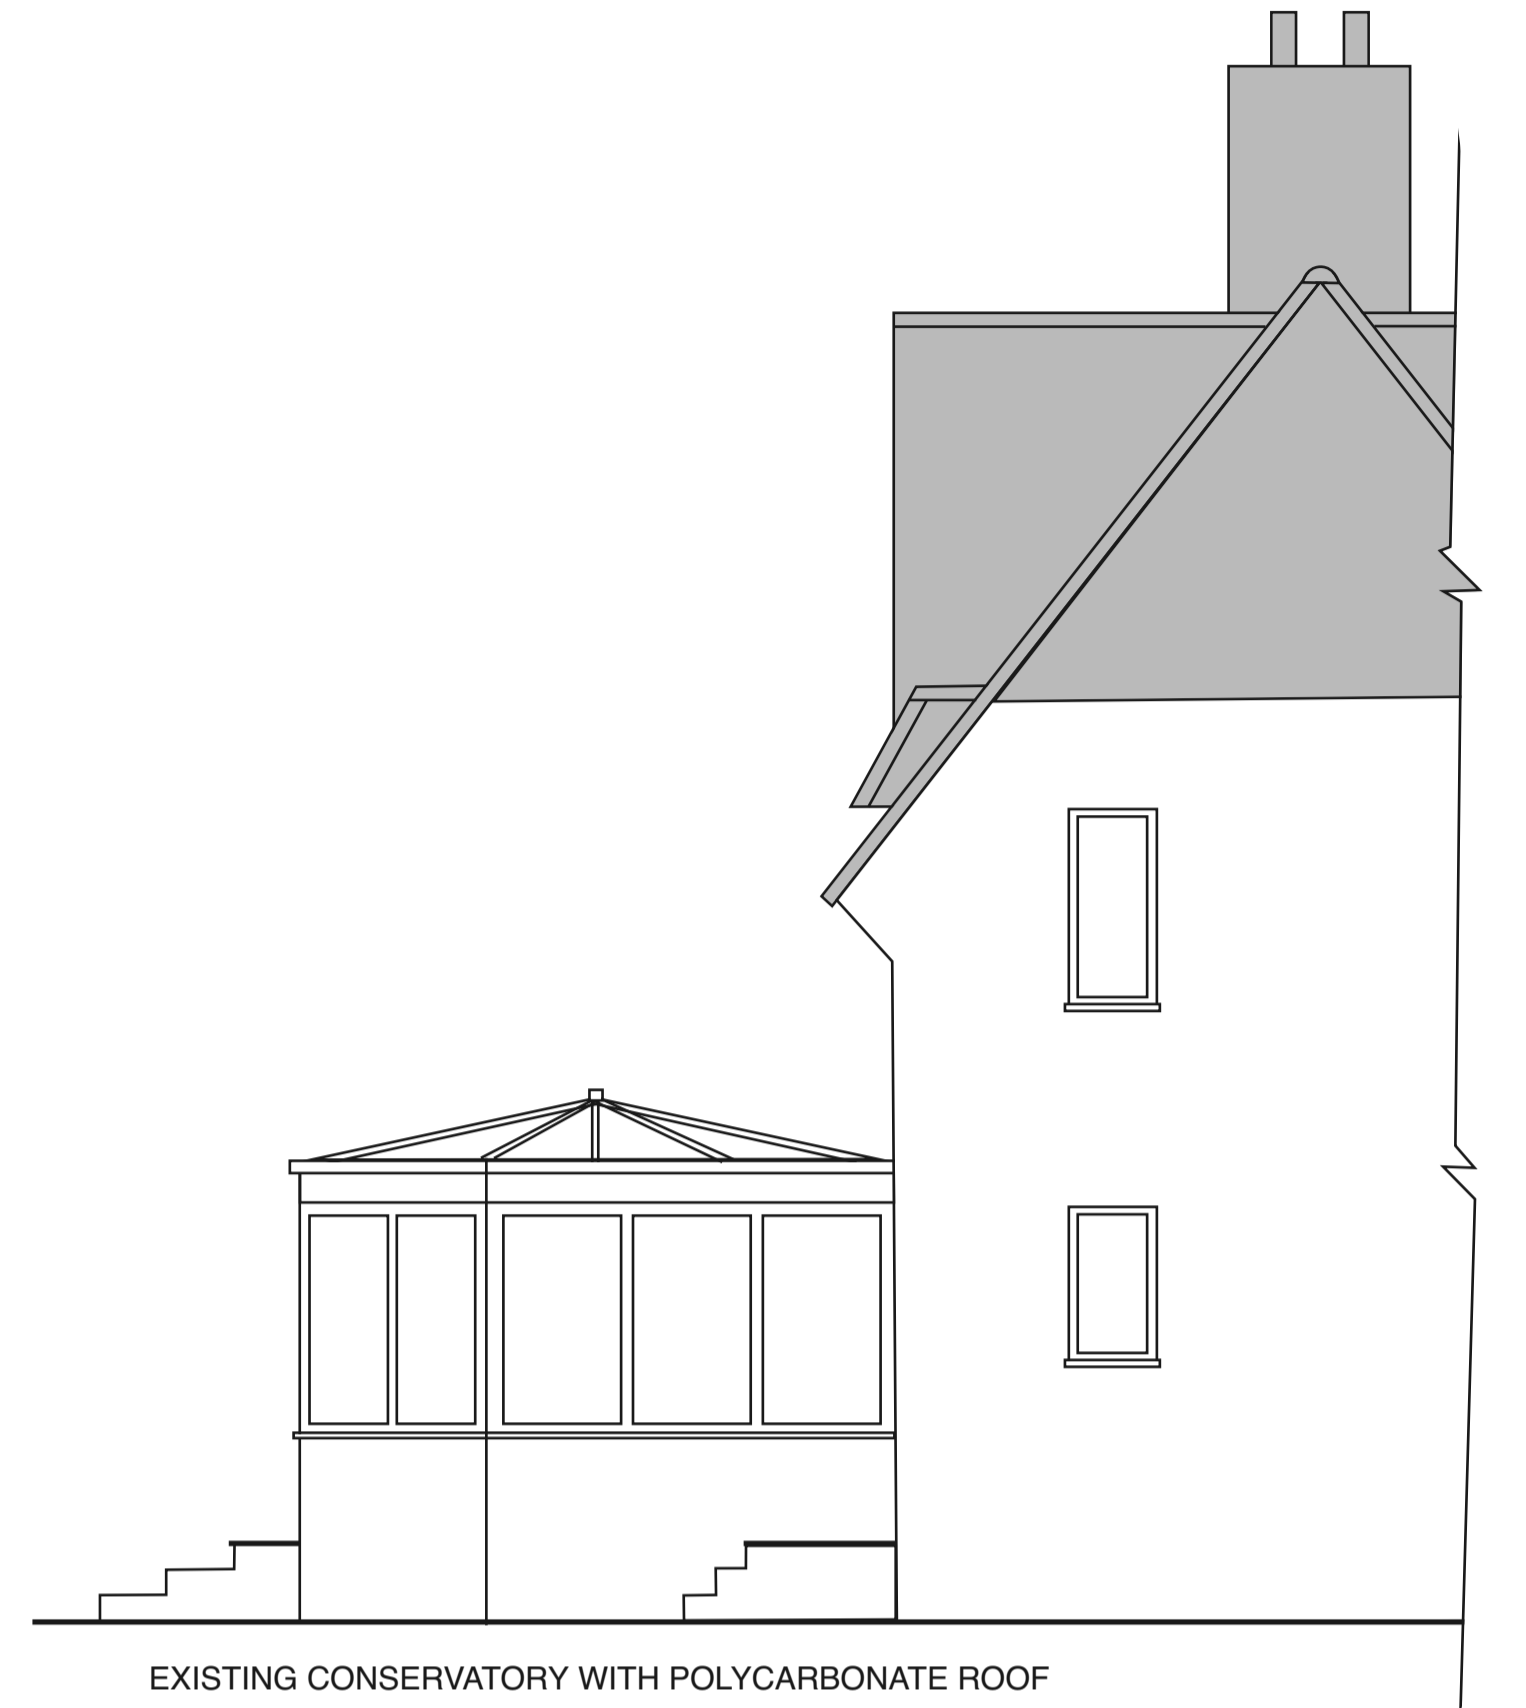

EXISTING CONSERVATORY WITH POLYCARBONATE ROOF

SIDE OF PROPERTY (PART)

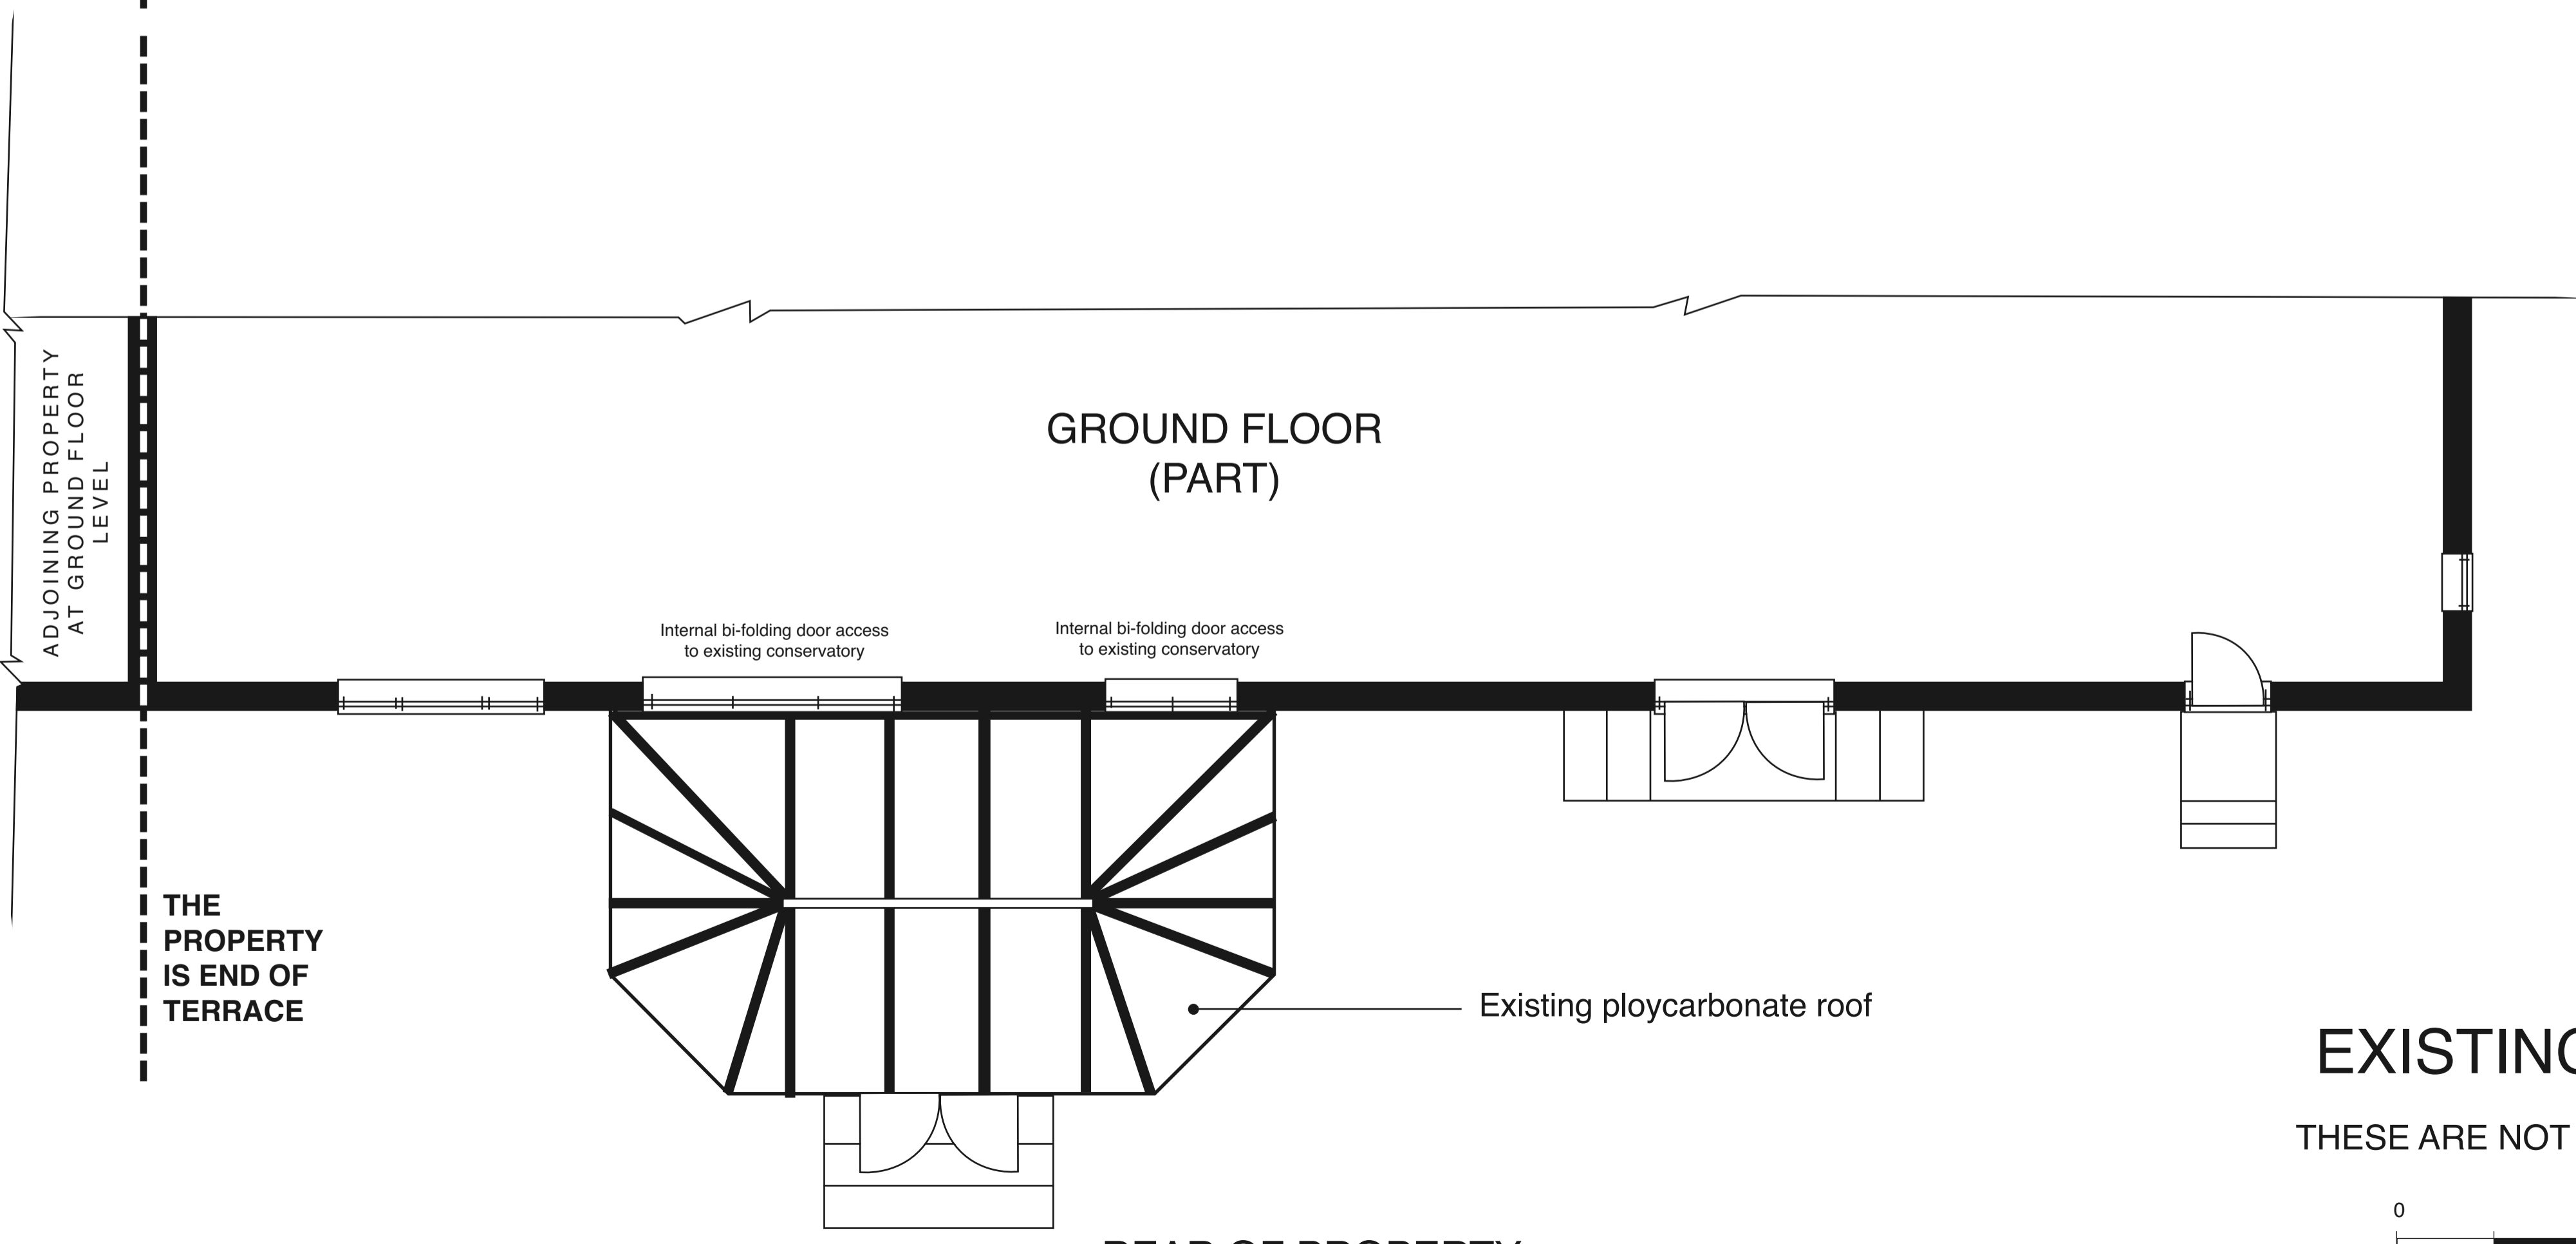

GROUND FLOOR (PART)

Existing polycarbonate roof

REAR OF PROPERTY

EXISTING PROPERTY

THESE ARE NOT CONSTRUCTION PLANS



Print plans at A1 size

		Purely Planning Limited Unit 21 Shire Hill Saffron Walden Essex CB11 3AQ Telephone: 01799 527542
TITLE: Existing property		
PROJECT: Contact Purely Planning for details		
REFERENCE: PPL1082/existing		
DRAWN BY: PPL/MG		
DATE: 5/12/2023	SCALE: AS SHOWN	