



0 50m 1:1250

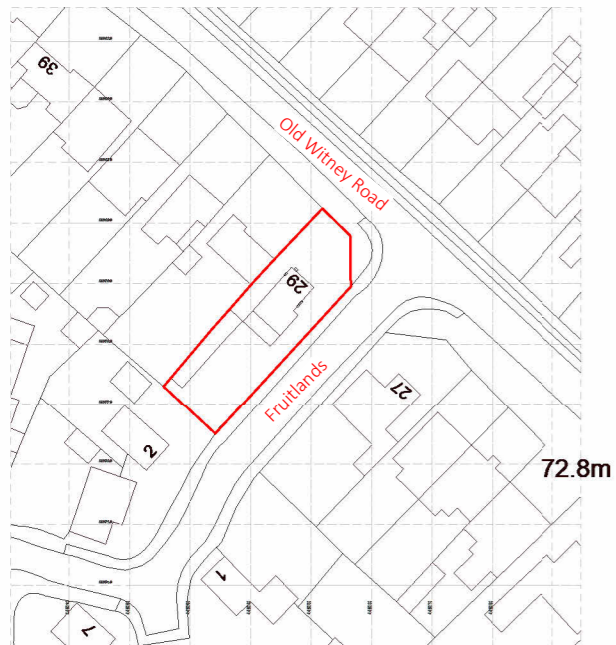

1 P1.0 Location Plan as existing  
P01 1: 1250

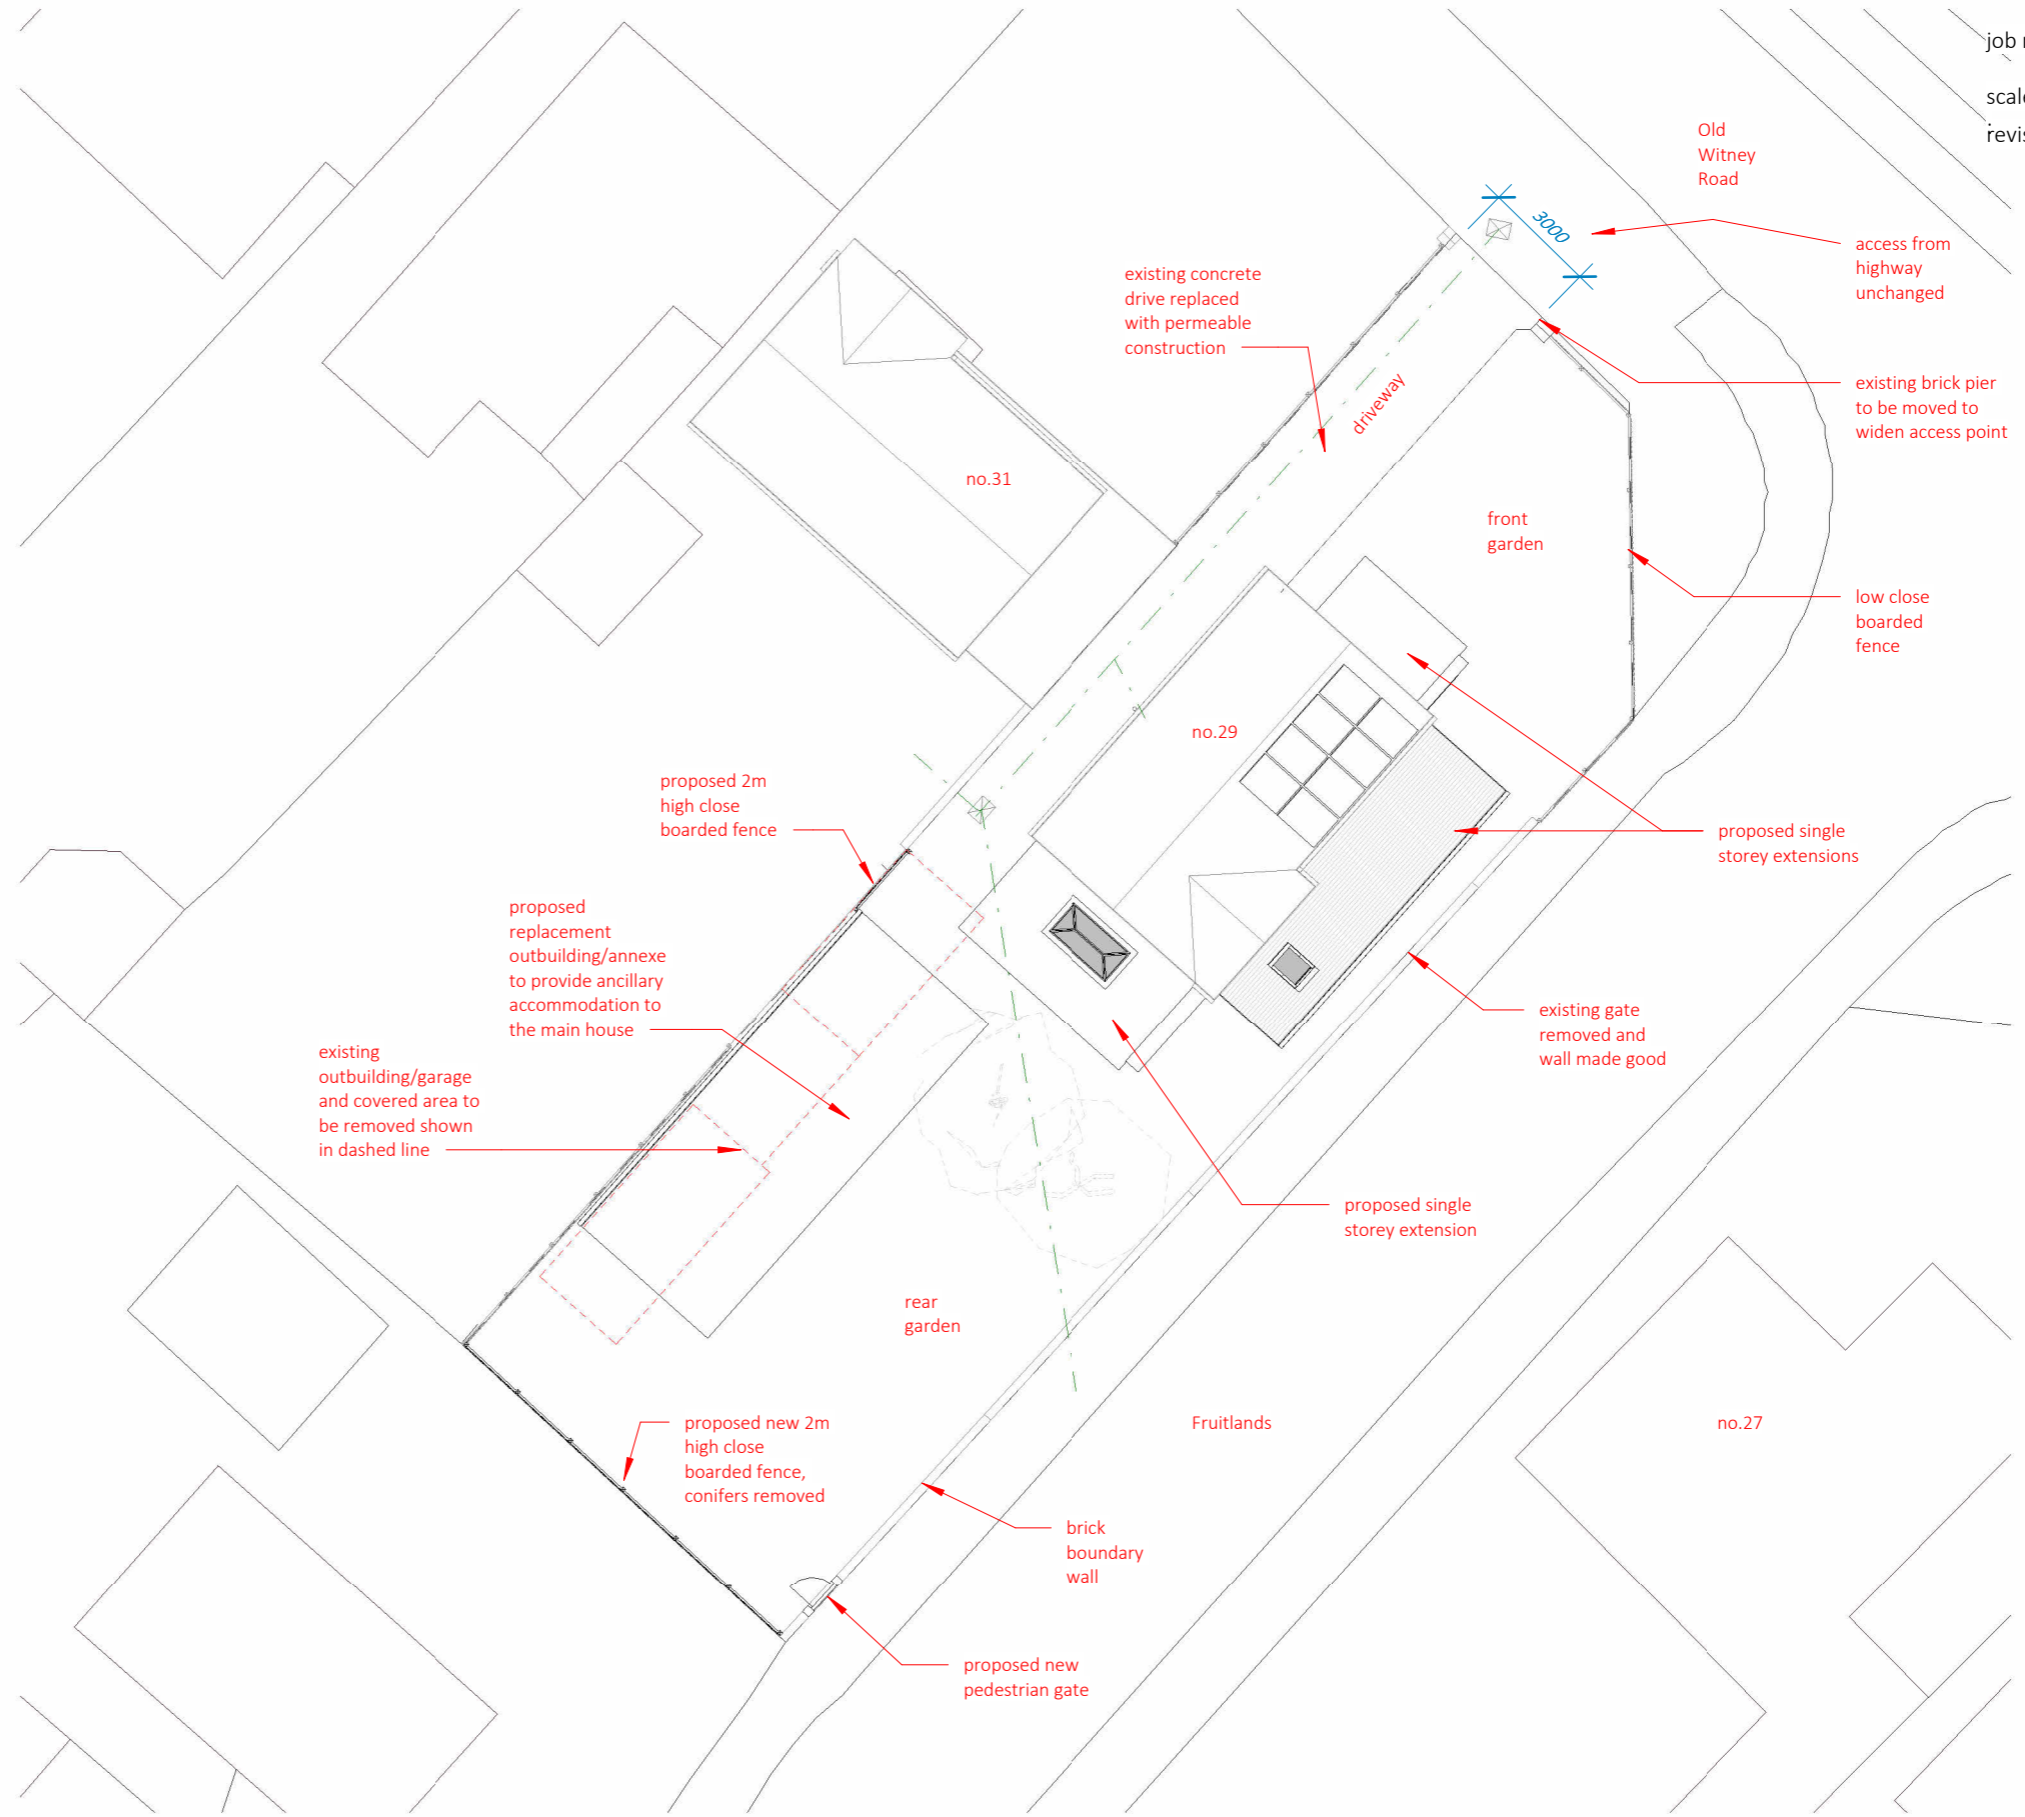

2 P2.0 Block Plan as proposed  
P01 1: 200

0 2 4 6 8 10m 1:200