


1
P09 **Fruitlands elevation as existing**
1 : 100

existing
pedestrian
access gate

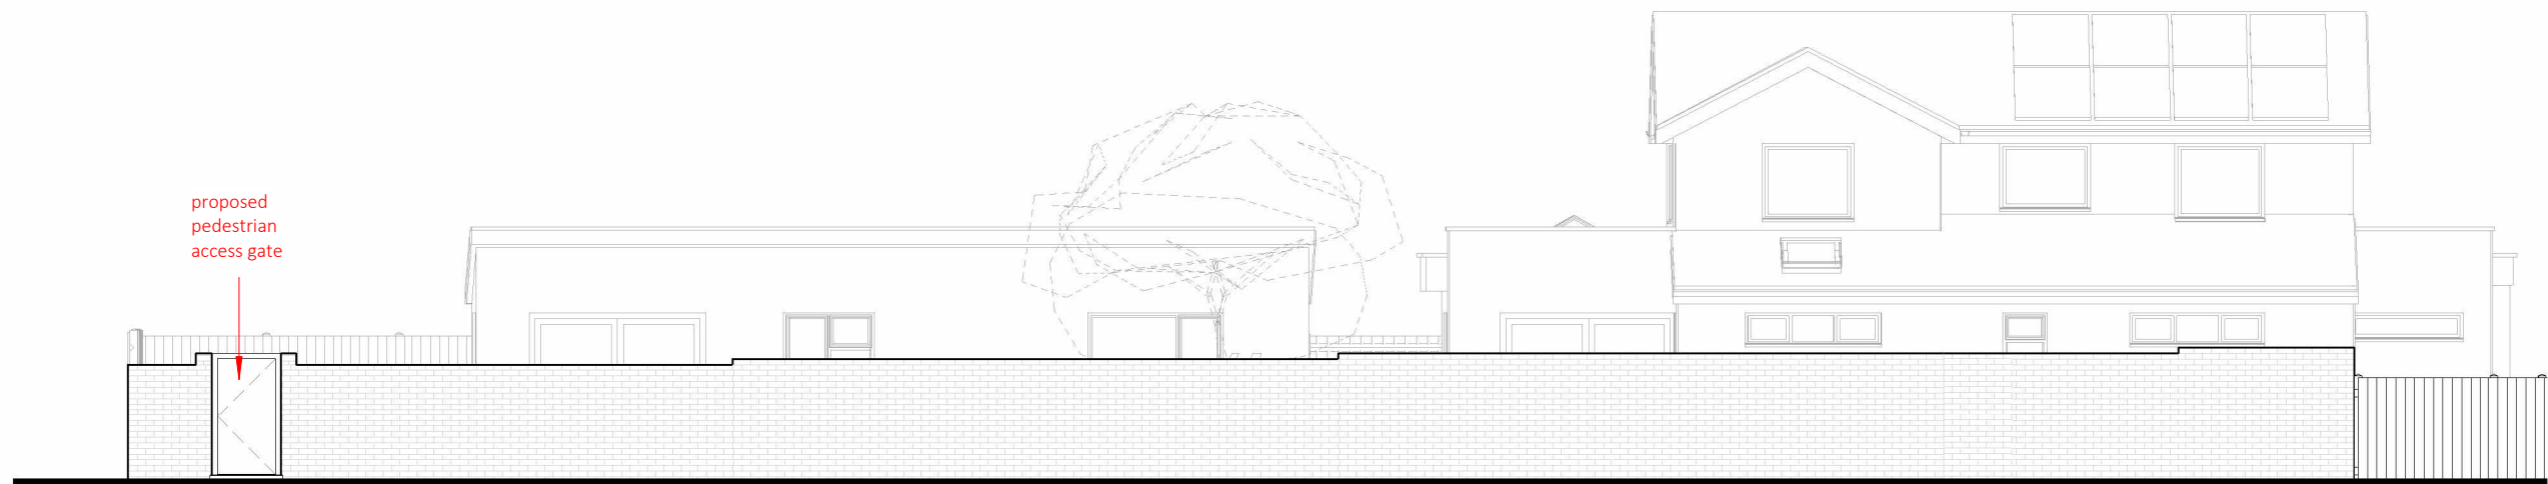

2
P09 **Fruitlands elevation as proposed**
1 : 100

proposed
pedestrian
access gate