


P5.0 Roof Plan as proposed
1 : 100



Existing House:
All exposed existing external walls of existing house are to have external insulation (75mm maximum) with smooth off-white self coloured render to match proposed extension.

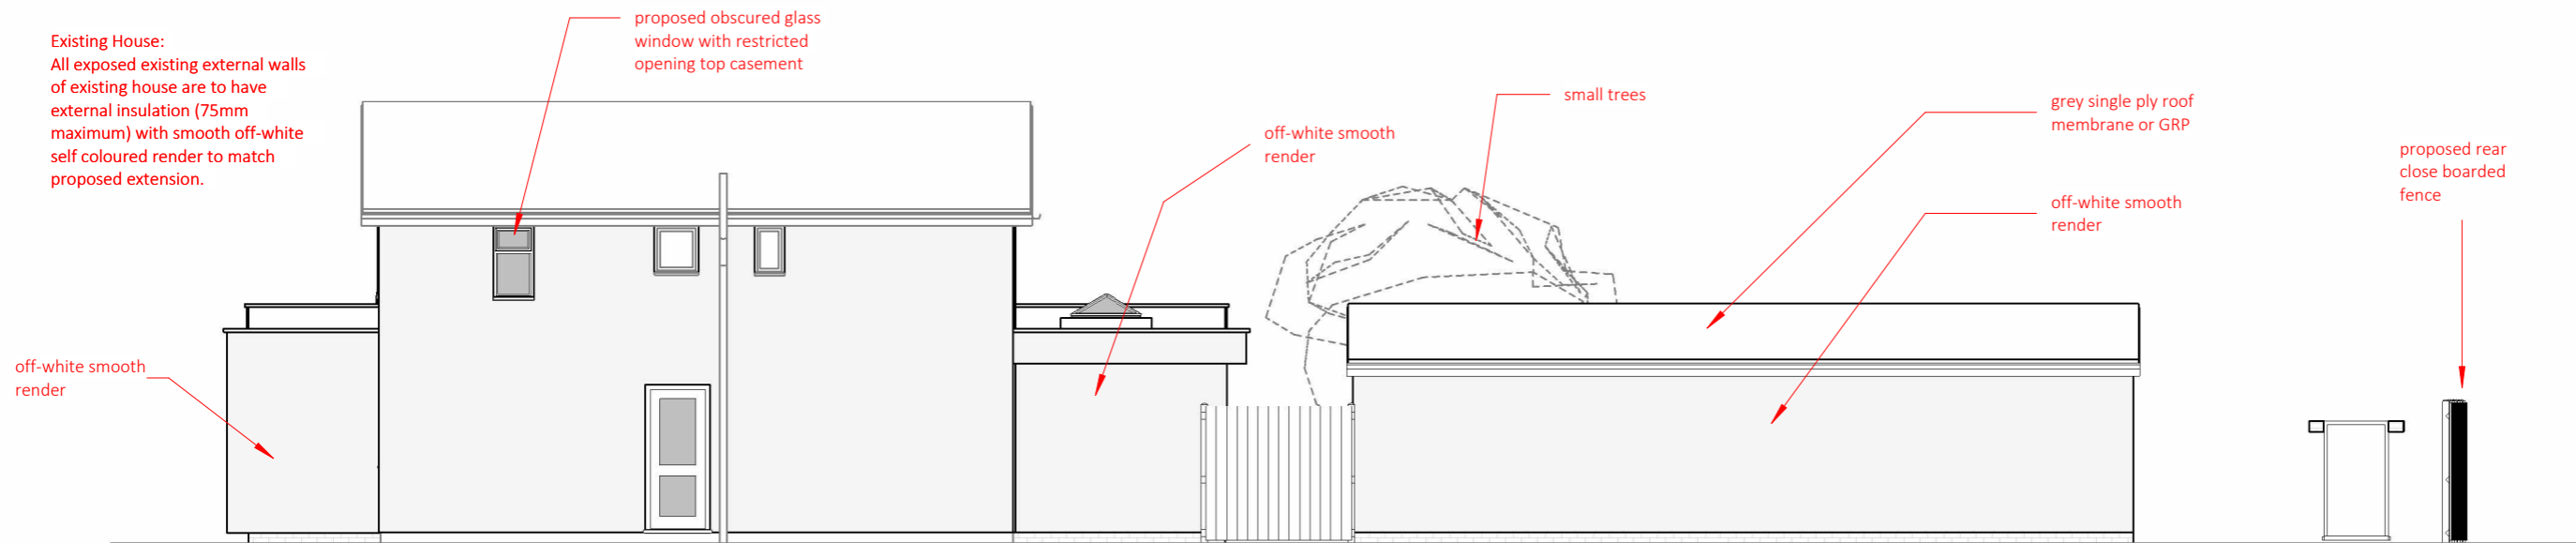

2 north west elevation - proposed
1 : 100

