


1
P06
1 : 100
P3.0 Ground floor as proposed



2
P06
1 : 100
P4.0 First Floor as proposed

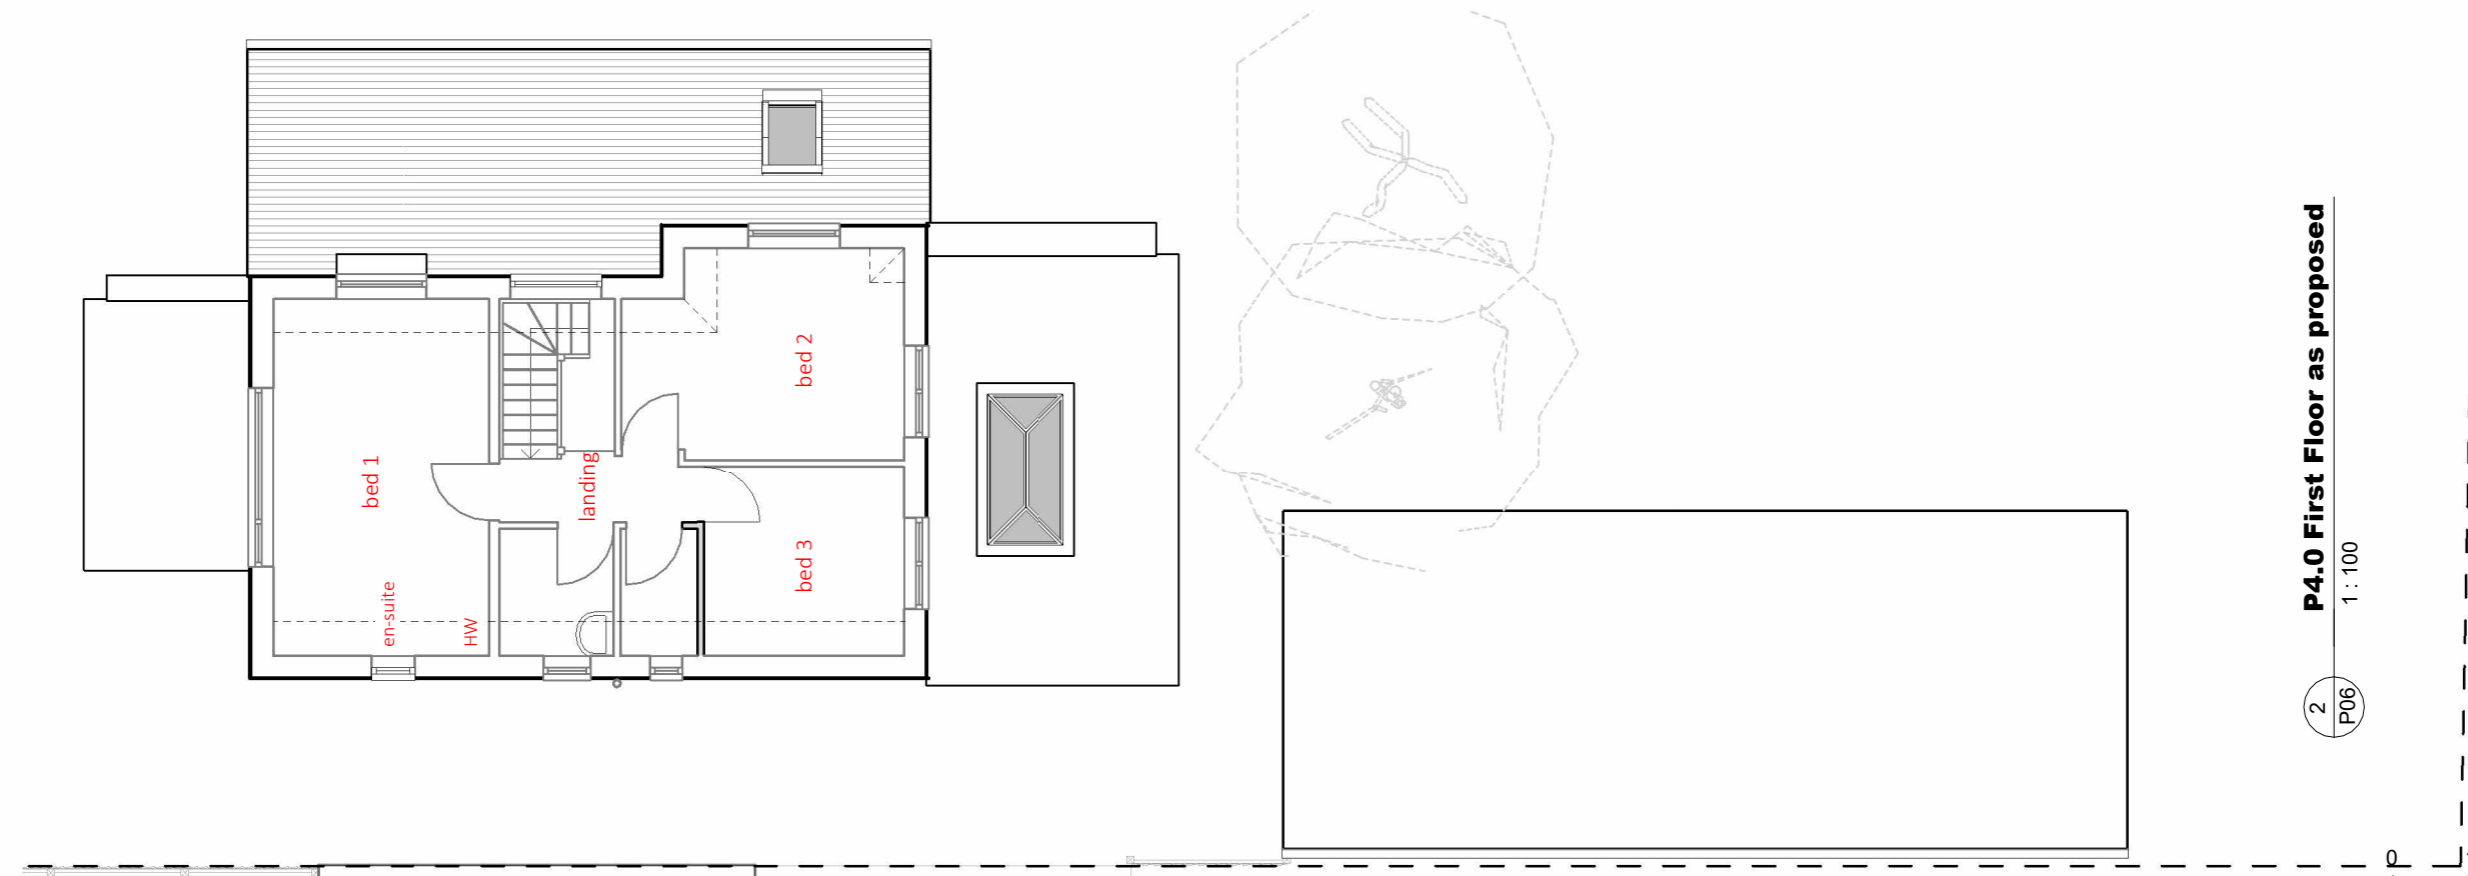