


Existing conservatory superstructure to be removed


White framed upvc windows and doors to rear

Vertical boarded garage door

White framed upvc front windows

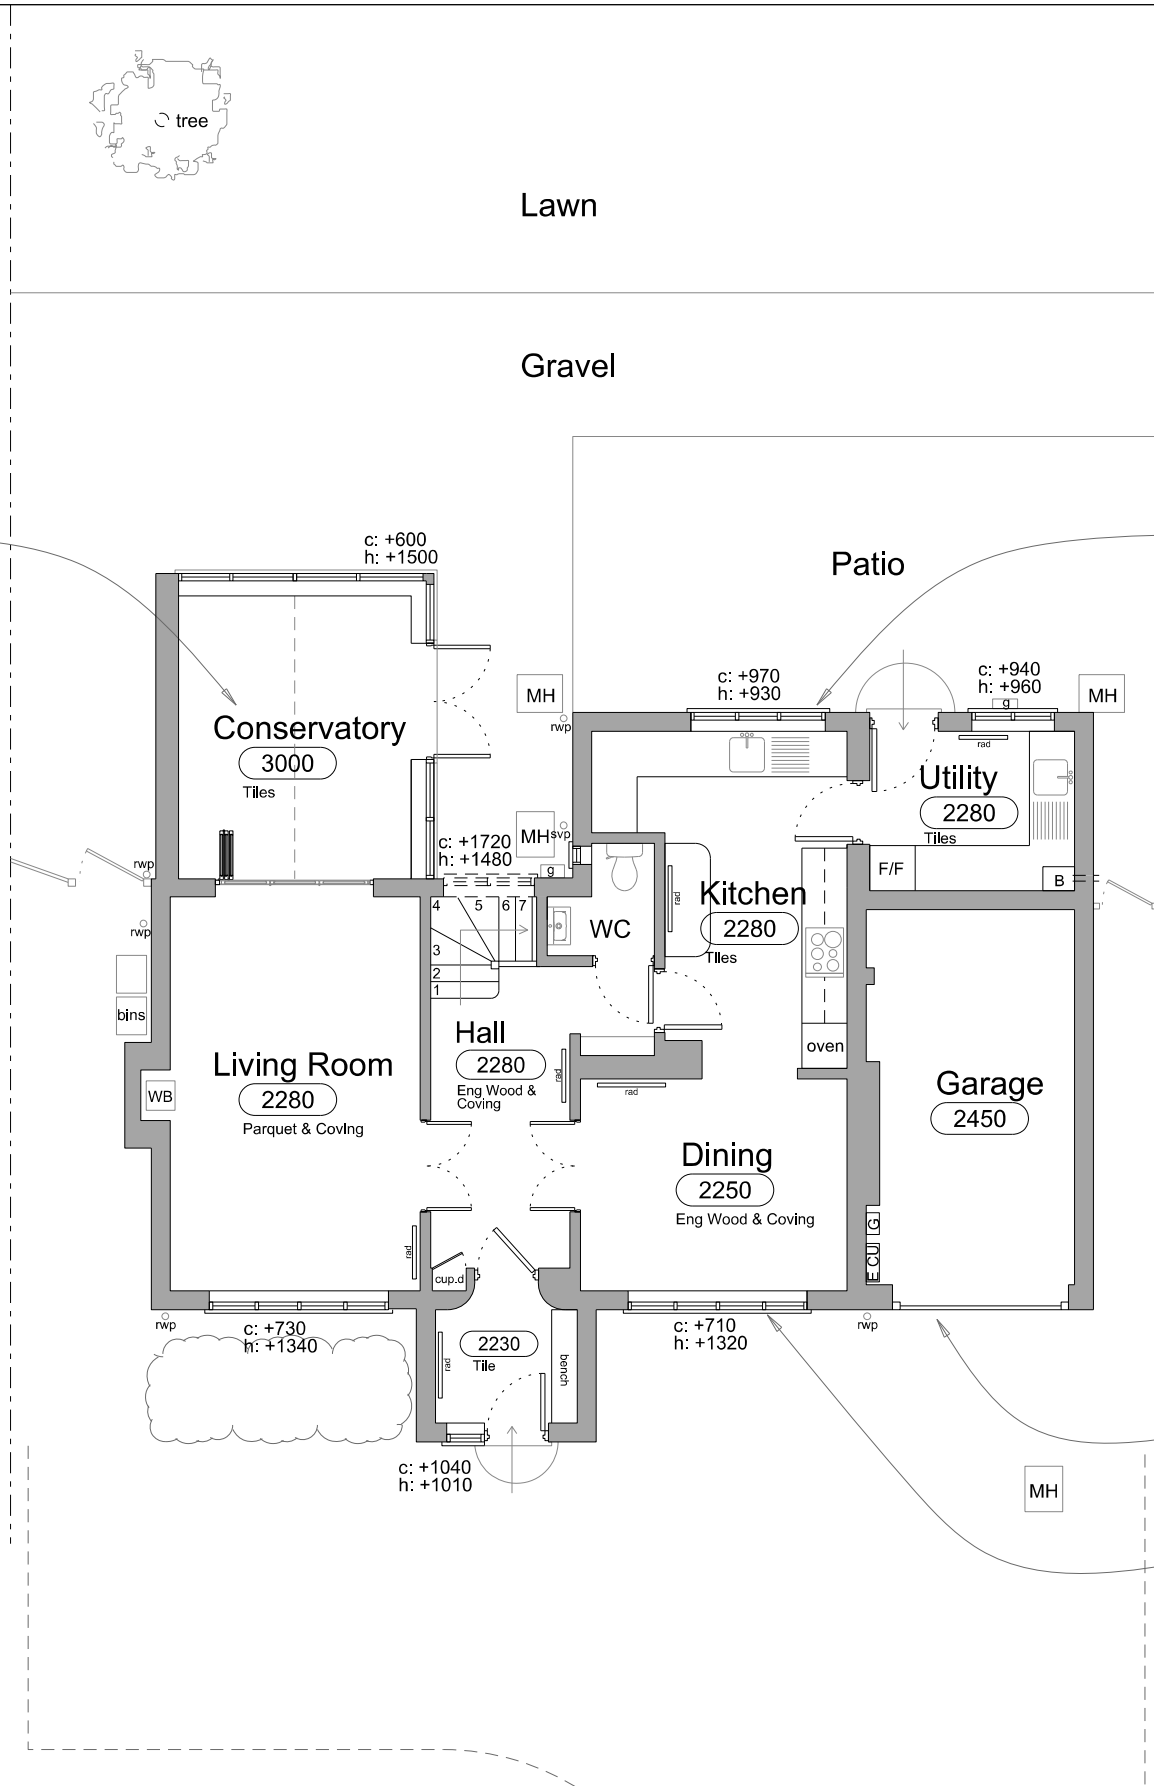

EXISTING GROUND FLOOR PLAN

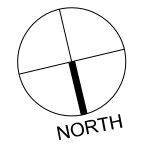

36 RAMBLING WAY

36 Rambling Way Potten End HP42SF			
FOR Mr & Mrs Dunne			
EXISTING GROUND FLOOR PLAN			
1:100@A3	NOV '23	DESIGN	INSPECTED
DEPE	02	-	-
BLACKWOOD - ARCHITECTS			
3 Carrera House Merlin Centre Gatehouse Close Aylesbury HP19 8DP			
Tel: 01296 399959			