


**UK  
Planning  
Maps**

01856 898 022  
www.UKPlanningMaps.com



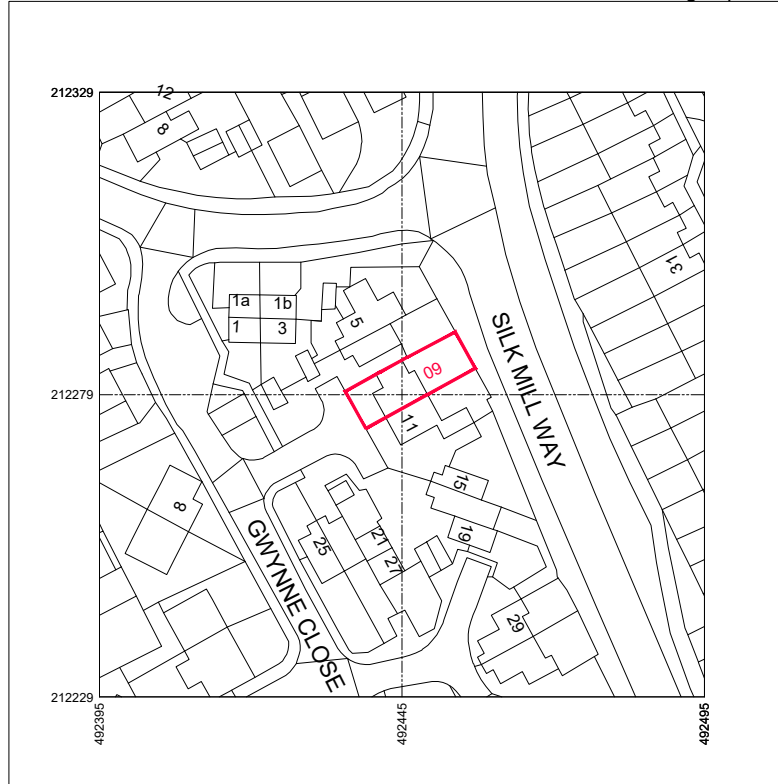

Produced on 11 December 2023 from the Ordnance Survey National Geographic Database and incorporating surveyed revision available at this date.  
This map shows the area bounded by 492395 212229, 492495 212229, 492495 212329, 492395 212329, 492395 212229  
Crown copyright and database rights 2023 OS 100054135. Supplied by copla ltd trading as UKPlanningMaps.com a licensed Ordnance Survey partner (OS 100054135).  
Data licence expires 11 December 2024. Unique plan reference: v1e/1036110/1396512

scale 1:1250 on A4



Metres

 	
<small>50, Whaddon Road, Chalfont St Giles, Bucks, HP8 4NA www.MekKara.co.uk, info@mekkara.co.uk Ph: 01494288878, 07460302049</small>	
<b>Client</b> <b>Mr. Jogesh Philipose</b>	
<b>Job Title</b> <b>PROPOSED EXTENSION</b> <b>9 GWYNNE CLOSE</b> <b>TRING, HP23 5EN</b>	
<b>Drawing Title</b> <b>LOCATION PLAN</b>	
<b>Scale</b> <b>1:1250 on A4</b>	
<b>Date</b> <b>NOV 2023</b>	<b>Drawn By</b> <b>RMC</b>
<b>Job No</b> <b>1123-64</b>	<b>Drawing NO</b> <b>100</b>
<b>Rev.</b> <b>-</b>	
<small>© MEKKARA Architectural Consultants - THIS DRAWING AND DESIGN REMAINS THE COPYRIGHT AND INTELLECTUAL PROPERTY OF MEKKARA Architectural Consultants. SHALL NOT BE COPIED OR REPRODUCED IN ANY FORMAT WITHOUT APPROVAL.</small>	