



Four Winds

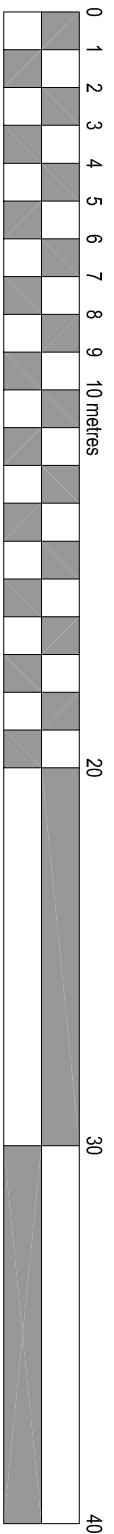

NORTH

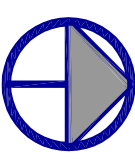

PROPOSED BLOCK PLAN

1:200 @ A3

MARTIN COWLING ARCHITECT LTD

SCALE 1:200@A3 SITE FOURWINDS SUGAR LANE


DRAWN MC BOURNE END

DATE JUL 22 TITLE PROPOSED BLOCK PLAN

CONTRACTORS MUST CHECK ALL DIMENSIONS ON SITE. ONLY DIMENSIONS ARE TO BE WORKED FROM. BEFORE PROCEEDING. THIS DRAWING IS COPYRIGHT

MOB. 07711 575945

MARTIN COWLING ARCHITECT LTD BA(hons) DipArch email: martin.cowling@gmail.com web: www.martincowlingarchitect.com

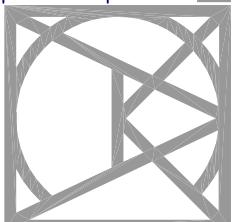

FWSL/ SK15B