

Job No

Job Title

PROPOSED ELEVATIONS AT
8 AMBER GARDENS


Drawing Title

Date

Scale 1:100 Size A4


Drawn Elliot

EXTENSION TO BE BUILT OUT OF CONCRETE BLOCK WITH 100MM INSULATION WITH A 50MM CAVITY EXTERNALLY TO BE RENDERED IN A COLOURED WATER PROOF RENDER ALL WINDOWS AND DOORS TO BE UPVC DOUBLE GLAZED FLAT ROOF TO BE FIBRE GLASS OR RUBBER

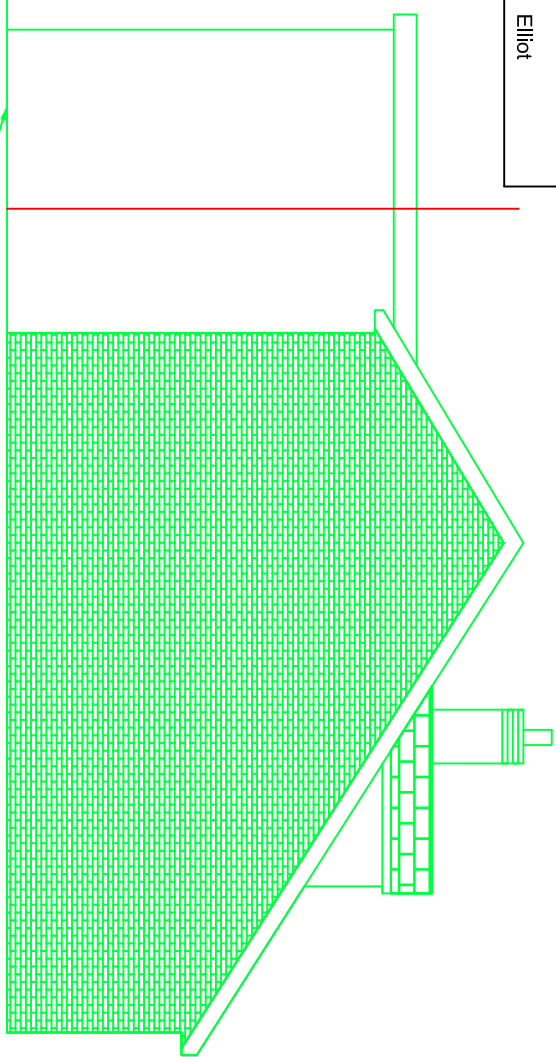


WEST VIEW


line indicates 3m two storey extension as allowed without planning under general permitted development rights

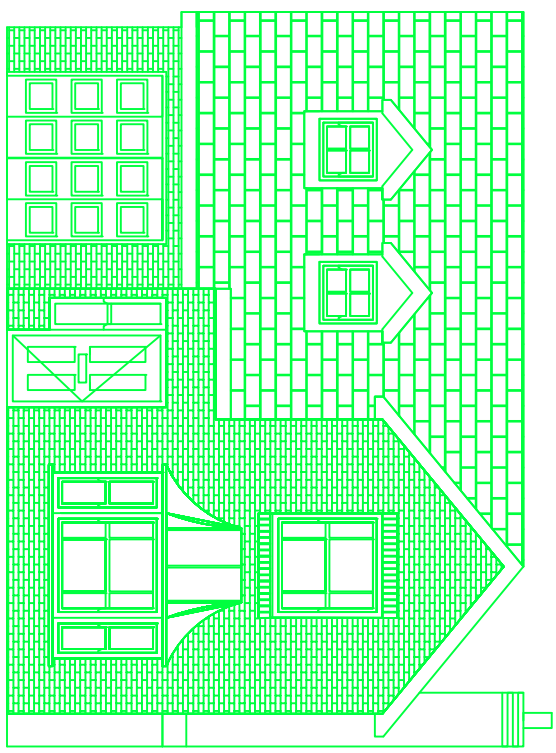

SOUTH VIEW FRONT

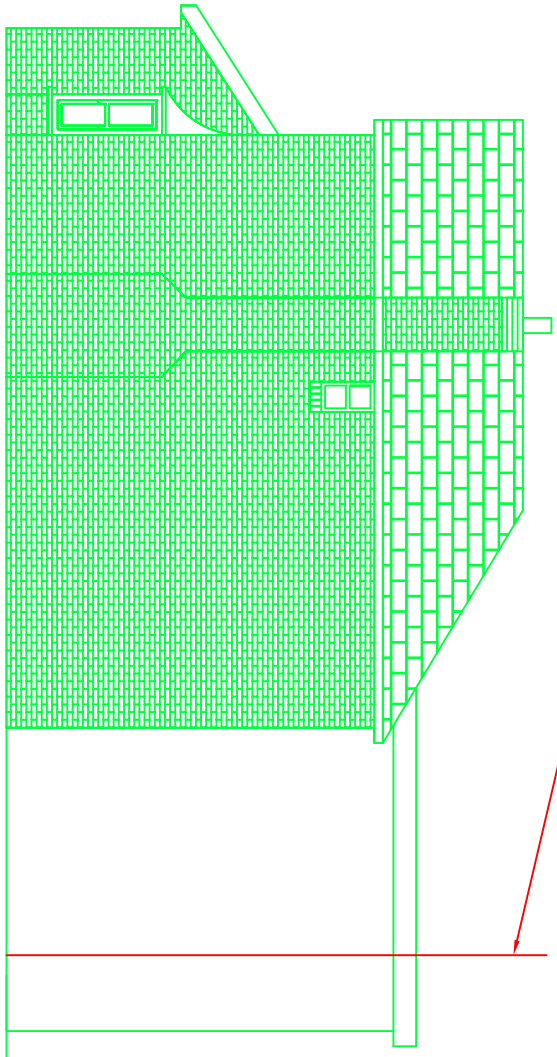

EAST VIEW

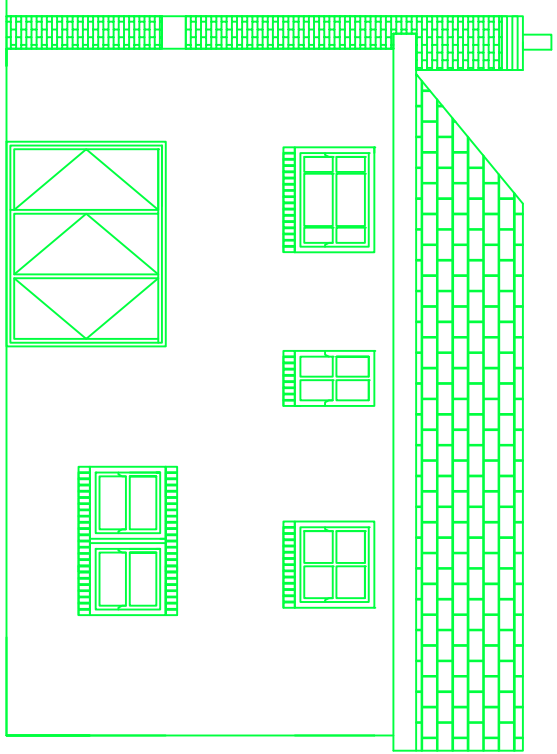

NORTH VIEW REAR