


SITE LOCATION PLAN
SCALE 1:1250

ReQuisitePlan
Map Number: TOR042348212843761
Map Reference: 2023
© All Rights Reserved
This drawing and its contents are the property of ReQuisitePlan and its licensors.
All other rights reserved.

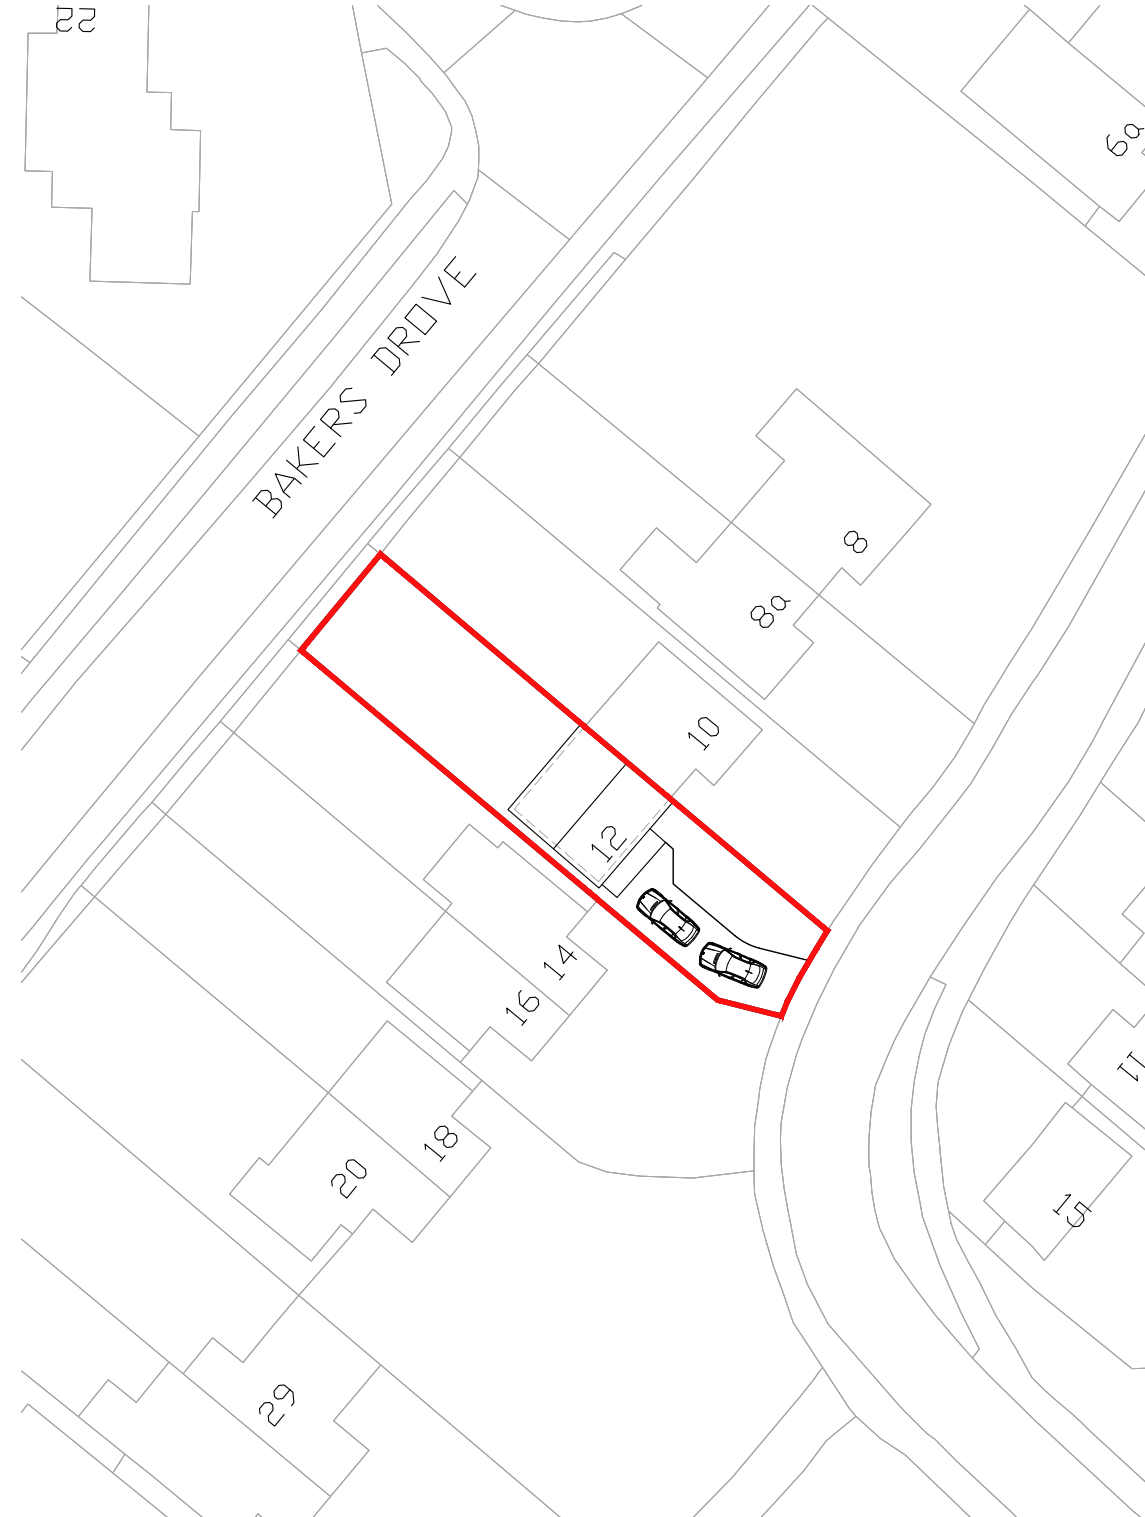


SITE BLOCK PLAN
SCALE 1:500

1:500
10m 0 10m 20m 30m 40m 50m



RK DESIGN STUDIO
www.rkds.co.uk
info@rkds.co.uk

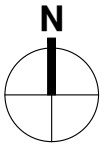

DRAWING REVISION		
REV	DATE	NOTE
A	06.12.23	Planning Issue
B	12.12.23	Planning Request

KEY

PROJECT
12 Fernyhurst Avenue
Southampton SO16 8DR

DRAWING TITLE
Site Location Plan & Site Block Plan

SCALE Varies@A3	DATE DRAWN 06.12.2023
DRAWN BY RK	CHECKED BY RK
JOB NUMBER 2215	STATUS Planning
DRAWING NUMBER 2215_001	REV B

DO NOT SCALE - ALL DIMENSIONS TO BE CHECKED ON SITE
DRAWING IS COPYRIGHT