

glazed roof lantern
ridge as per manufacturers details

glazed roof lantern at 17.5 degrees
as per manufacturers details
Lumina Design - 'Atlas' Aluminium Roof Lantern 6m x 3m

parapet upstand clad in molded Aluminium


roof lantern kerb

parapet gutter with membrane finish

solar shading projection
clad in aluminium

roof structure


folding/sliding aluminium doors

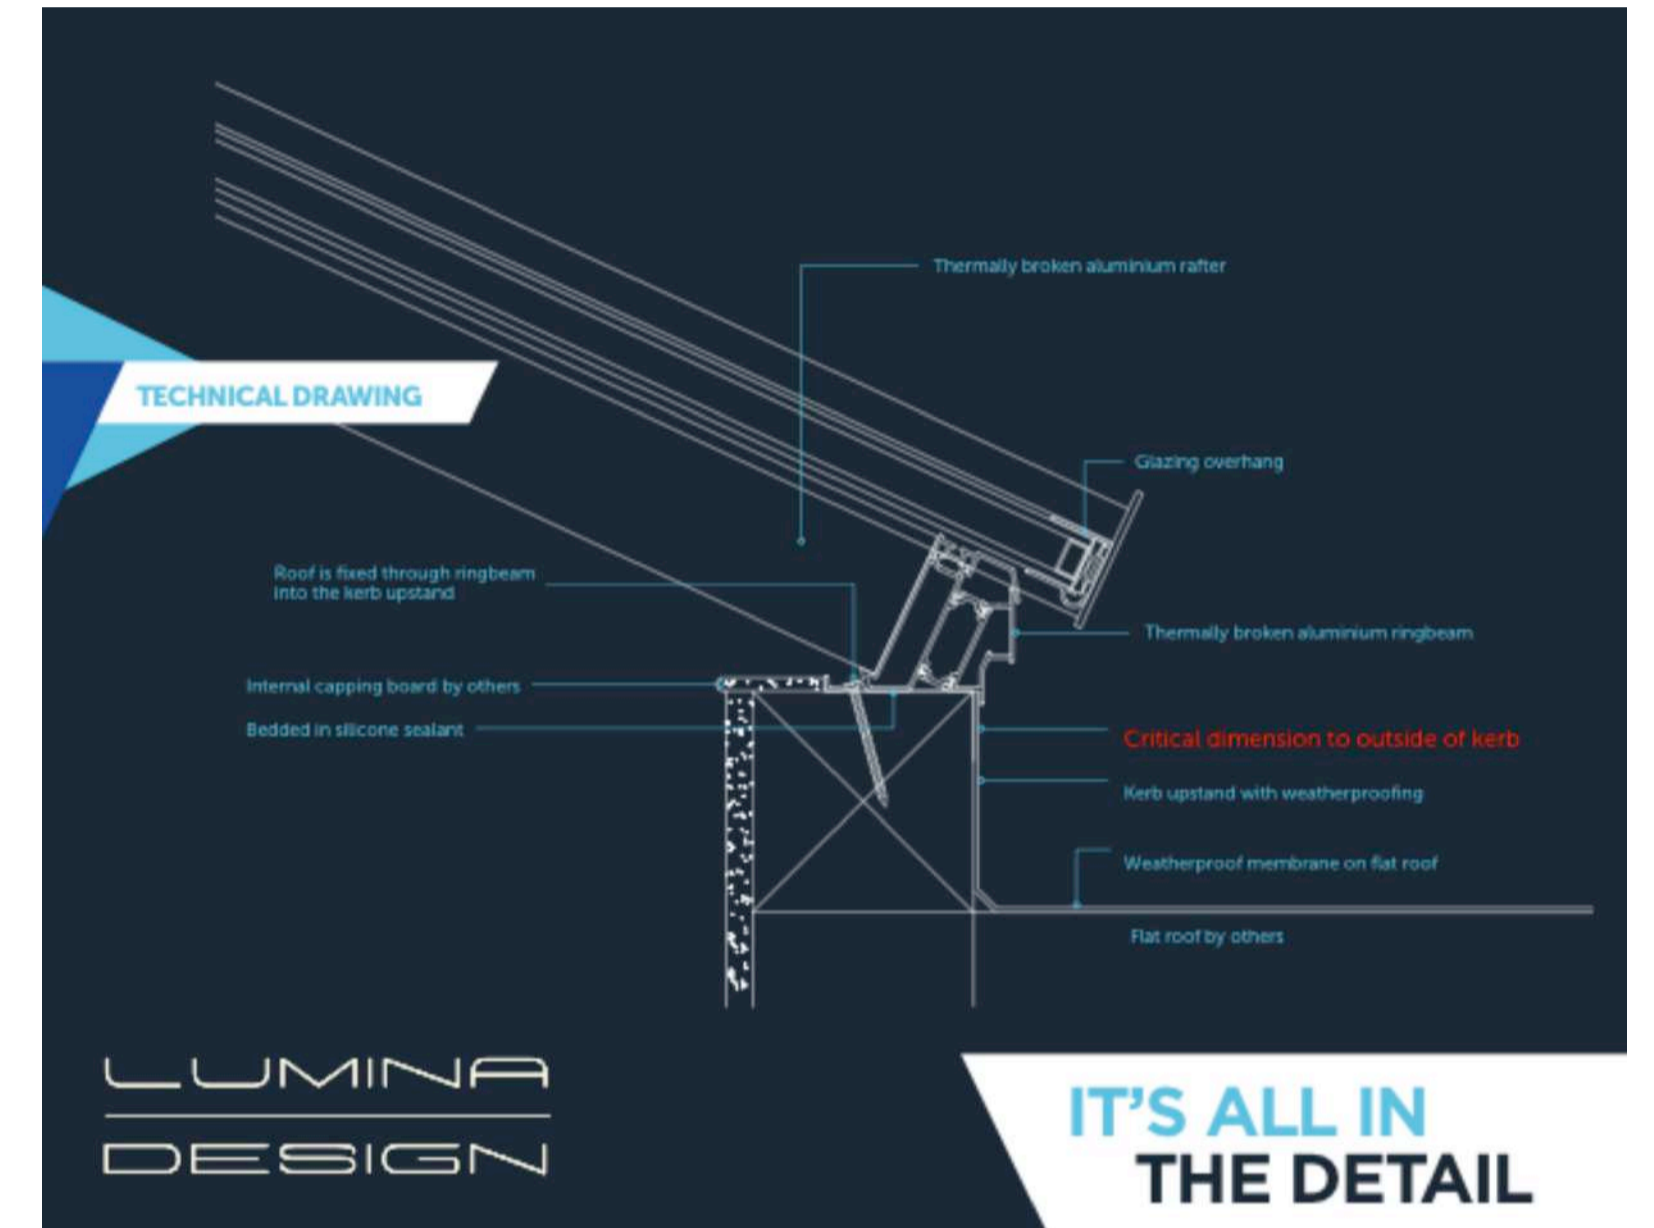

glazed roof lantern at 17.5 degrees.
Lumina Design - 'Atlas' Aluminium Roof Lantern 6m x 3m
Kerb Detail NTS



illustrative image of roof lantern on flat roof (membrane finish) with kerb upstand

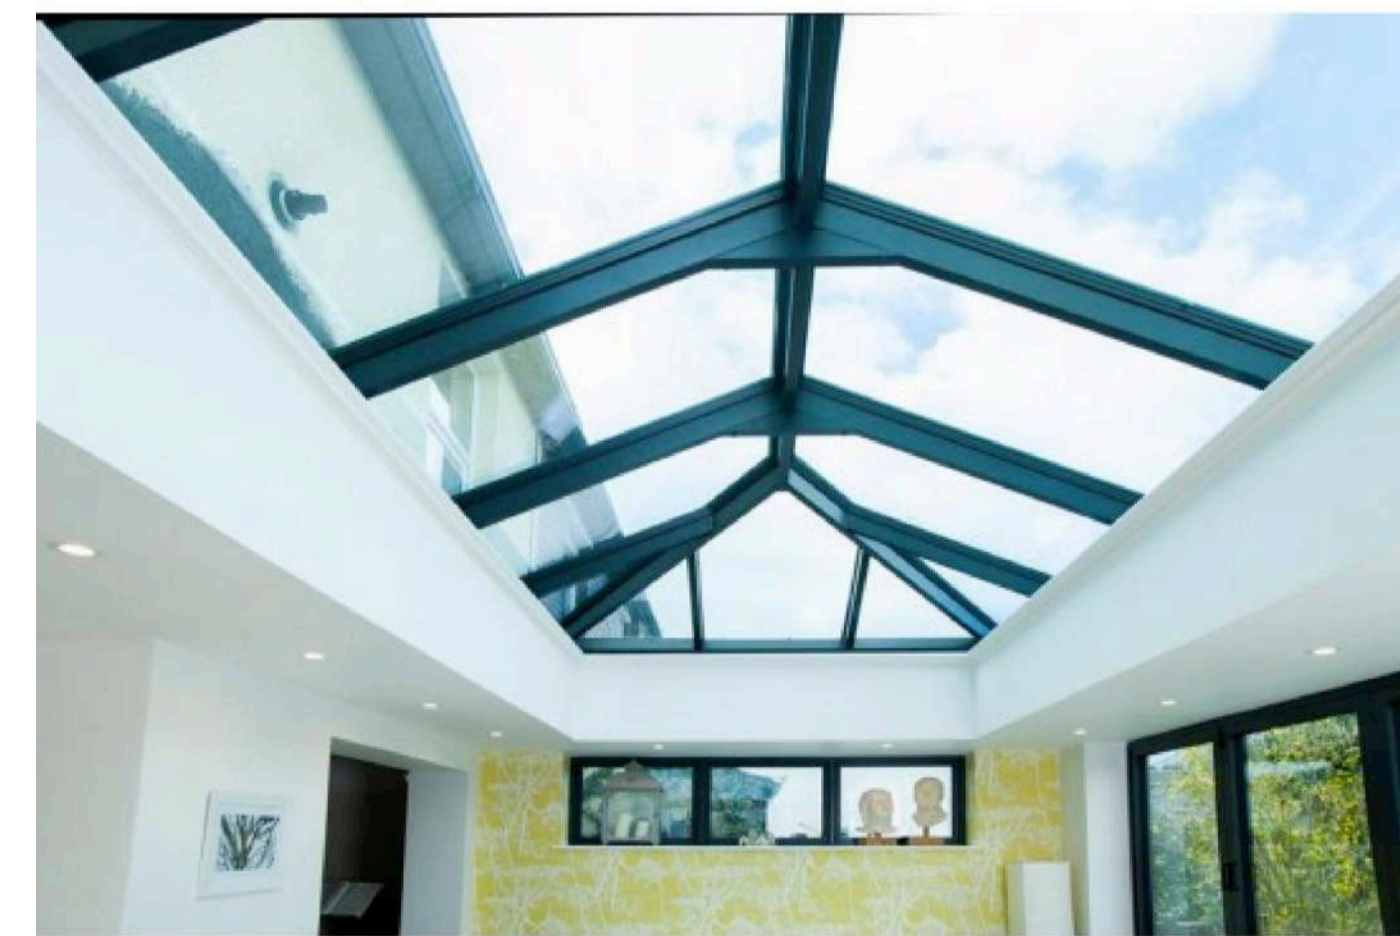

Lumina Design - 'Atlas' Aluminium Roof Lantern 6m x 3m
product images




Notes
Measured Building Survey carried out by others.

Check dimensions before use and notify the Architect of any discrepancies immediately.

© Copyright belongs to the Architect.

Revisions
REV P1: HD: 12/12/2023 - FIRST ISSUE

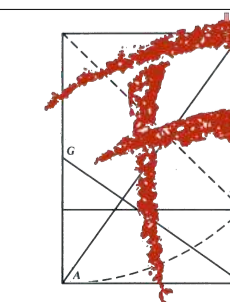

Job Title
**SHEEPCOMBE HOUSE, Tockington
Replacement Conservatory
Structure**

Graham Frecknall Architecture & Design
9 Agincourt Street, Monmouth, Monmouthshire NP25 3DZ
Tel: 01600 716418 Fax: 01600 714507 E-mail: gfa@architects.co.uk

Drawing Title
**Proposed Eaves, Parapet & Roof Lantern
Details**

Drawn HD	Checked	Date NOV 2023	Scale 1:50A1
Job Number 1752.23	Work Stage PLANNING	Drawing Number AL.P.113	

Rev
P1