


**W01 - West facing, 7 panel opening 1:10**

**W02 - South facing, 4 panel opening 1:10**



Dimensions (w x h)	7000mm x 2200mm
Material	Aluminium
Traffic Door	Left
Panels	7
Colour	Anthracite grey (RAL 7016)
Textured Finish	No
Hardware Colour	Black

Dimensions (w x h)	3700mm x 2200mm
Material	Aluminium
Traffic Door	Left
Panels	4
Colour	Anthracite grey (RAL 7016)
Textured Finish	No
Hardware Colour	Black

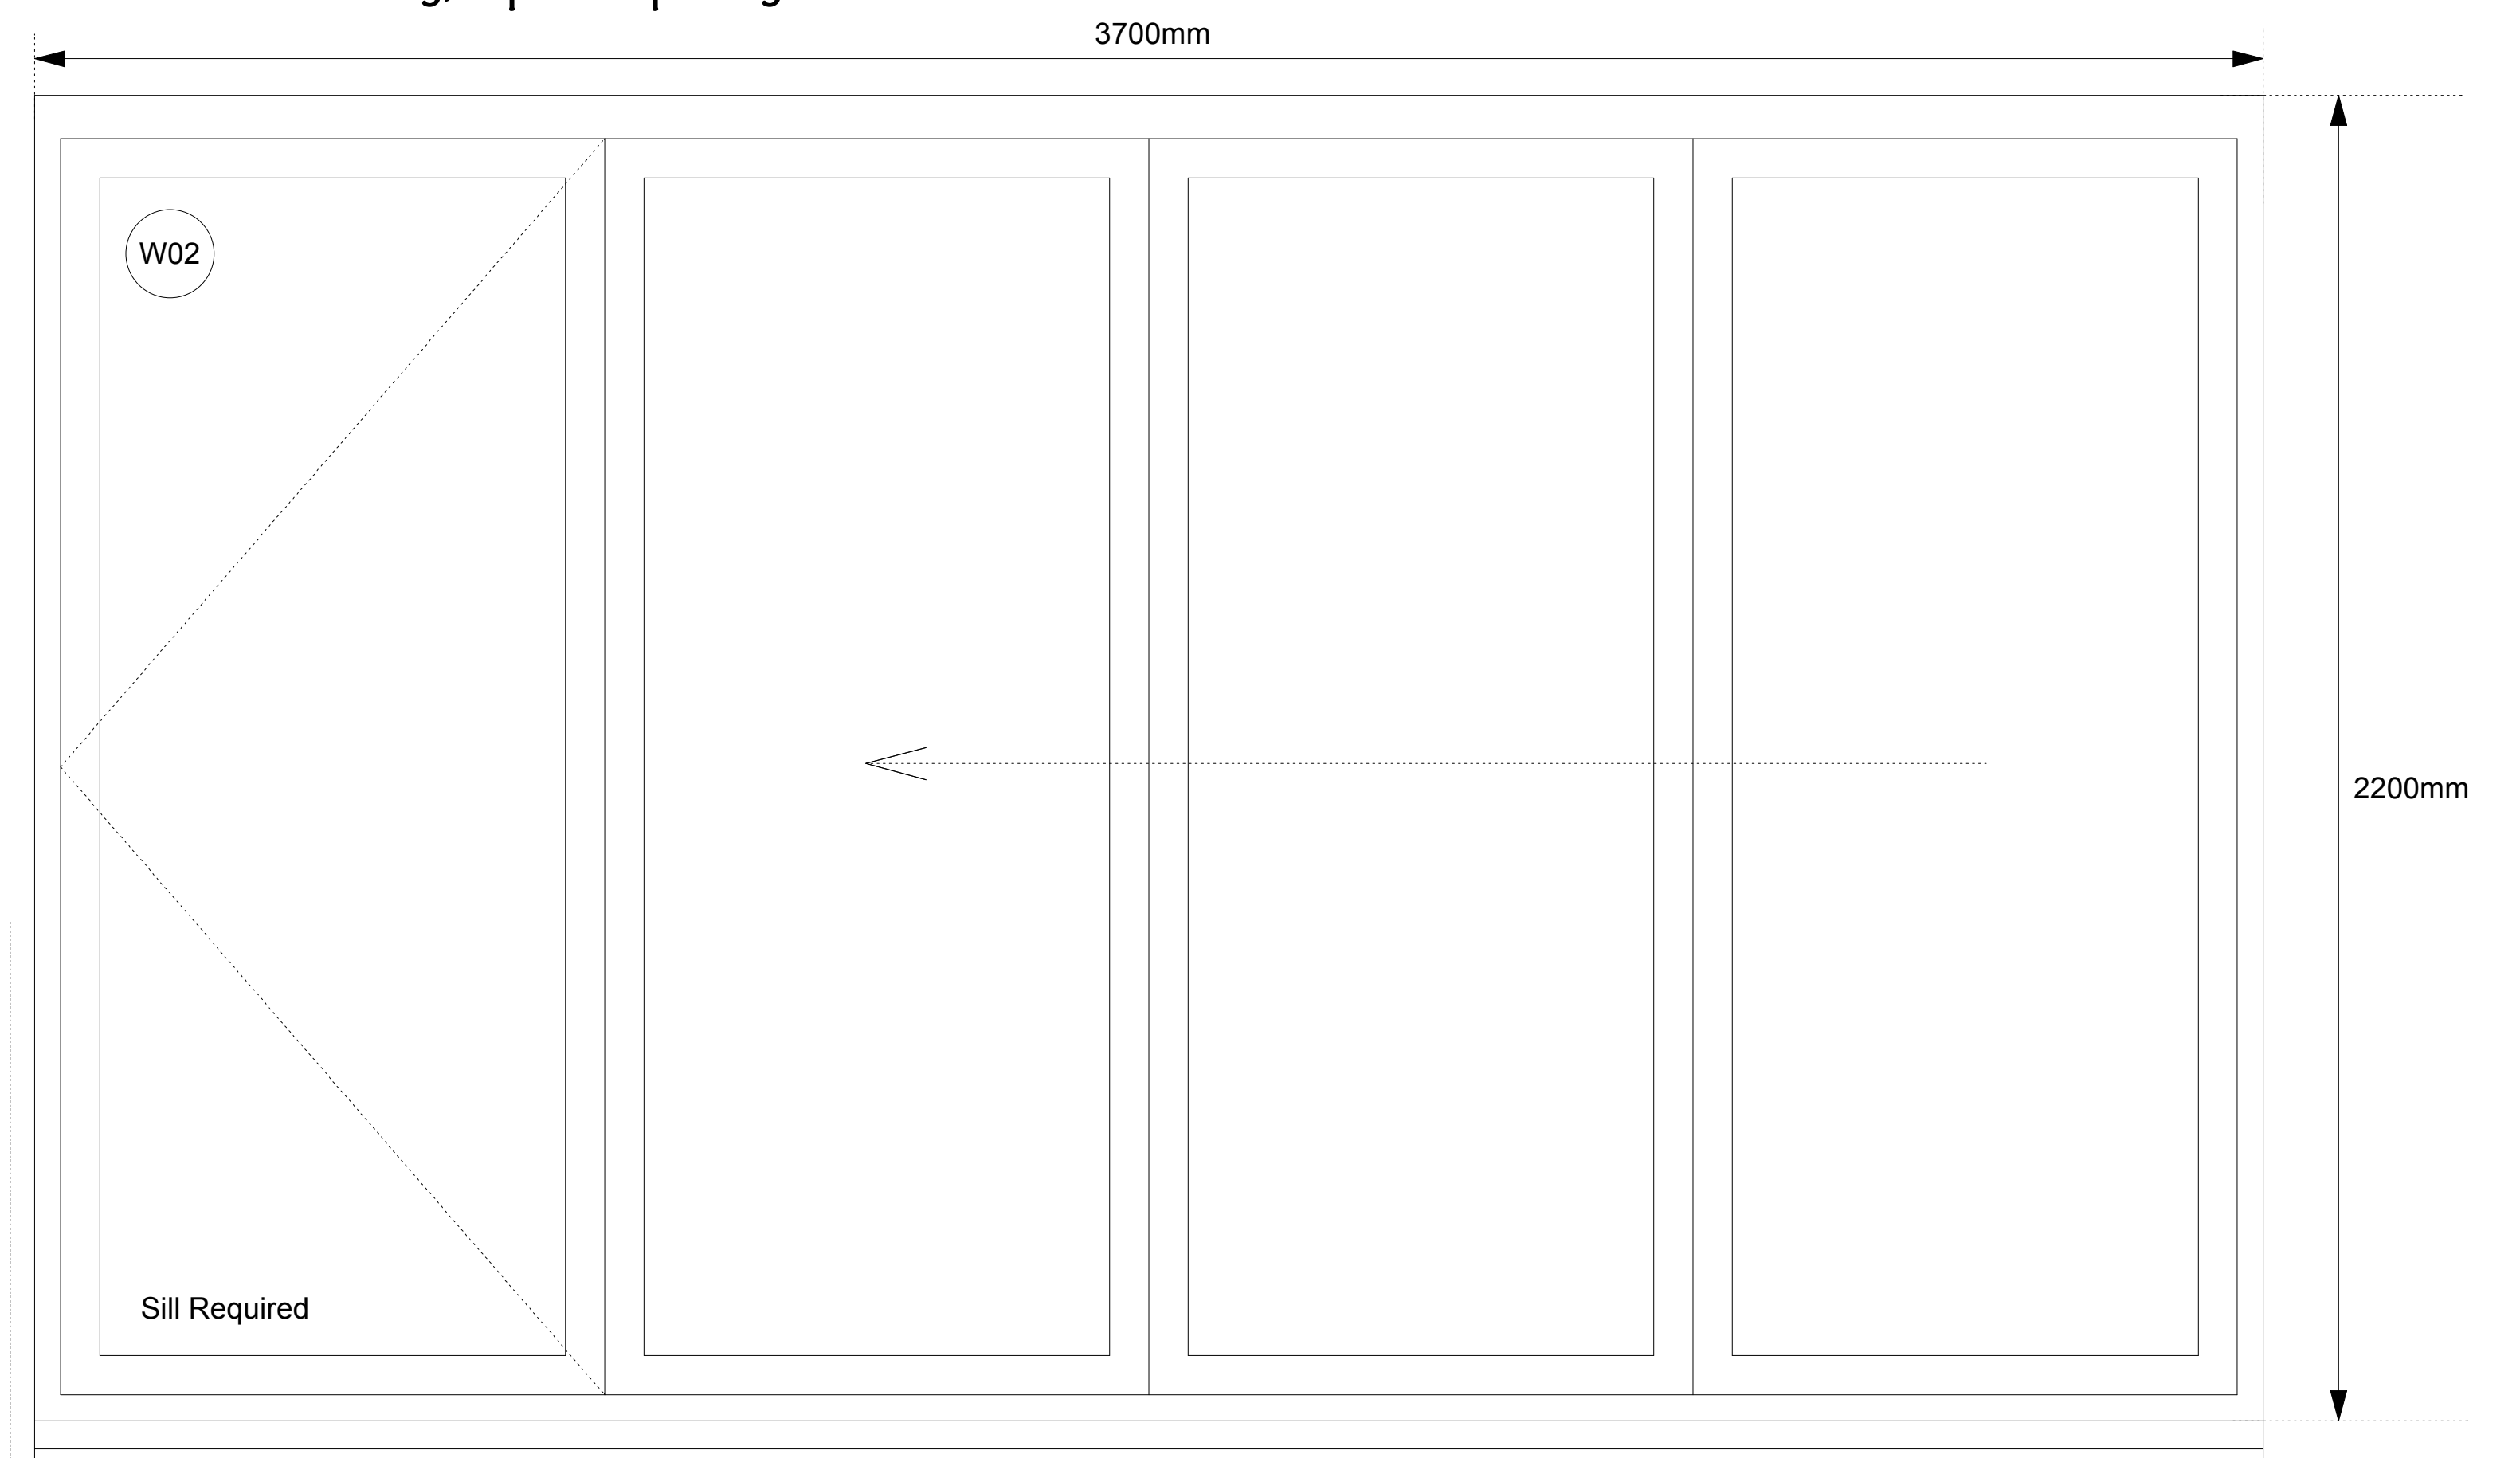


**Conservatory folding/sliding Doors**

'New Wave' Aluminium Slide & Fold Doors. [newwavedoors.co.uk]

Complete openings to fold/slide open.



'New Wave' Aluminium Slide & Fold Doors Illustrative Image (doors only)

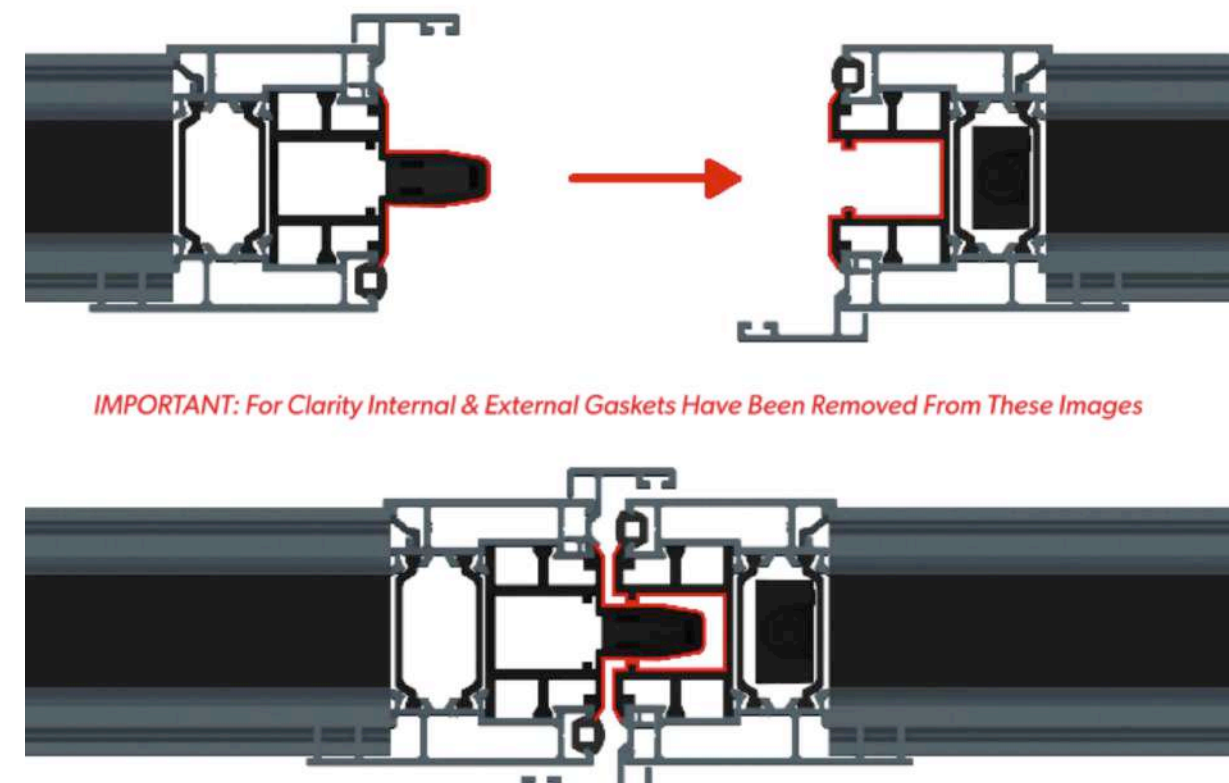

*IMPORTANT: For Clarity Internal & External Gaskets Have Been Removed From These Images*

'New Wave' Aluminium Slide & Fold Doors Connection Detail 1:2. [newwavedoors.co.uk]

