

www.cadmonkies.co.uk
cadmonkies@btconnect.com
 01280 - 70 44 44



Head Office : The Boatouse, 19 Westminster Court,
 BRACKLEY, Northants, NN13 7ED
 London Offices : Studio A2, Headcorn Road,
 Thornton Heath, London, CR7 6JQ
 Cadmonkies Studio, 42 Castle Yard,
 RUSHMORE, LONDON, TW90 8TF

CLIENT:
 Mr and Mrs S Ward

ADDRESS:
 43 Lower Road
 CHORLEWOOD, WD35LQ

CONTACT:
 Mrs A Ward

SITE:
 43 Lower Road
 CHORLEWOOD
 WD35LQ

SCHEME:
 Proposed Replacement Windows
 and Doors


DRAWING TITLE:
 Proposed Windows
 Sections

DATE: August 2023
DRAWN: david henrius

SCALE: 1:5
REV: A2

DRAWING No:

P/23/176/004

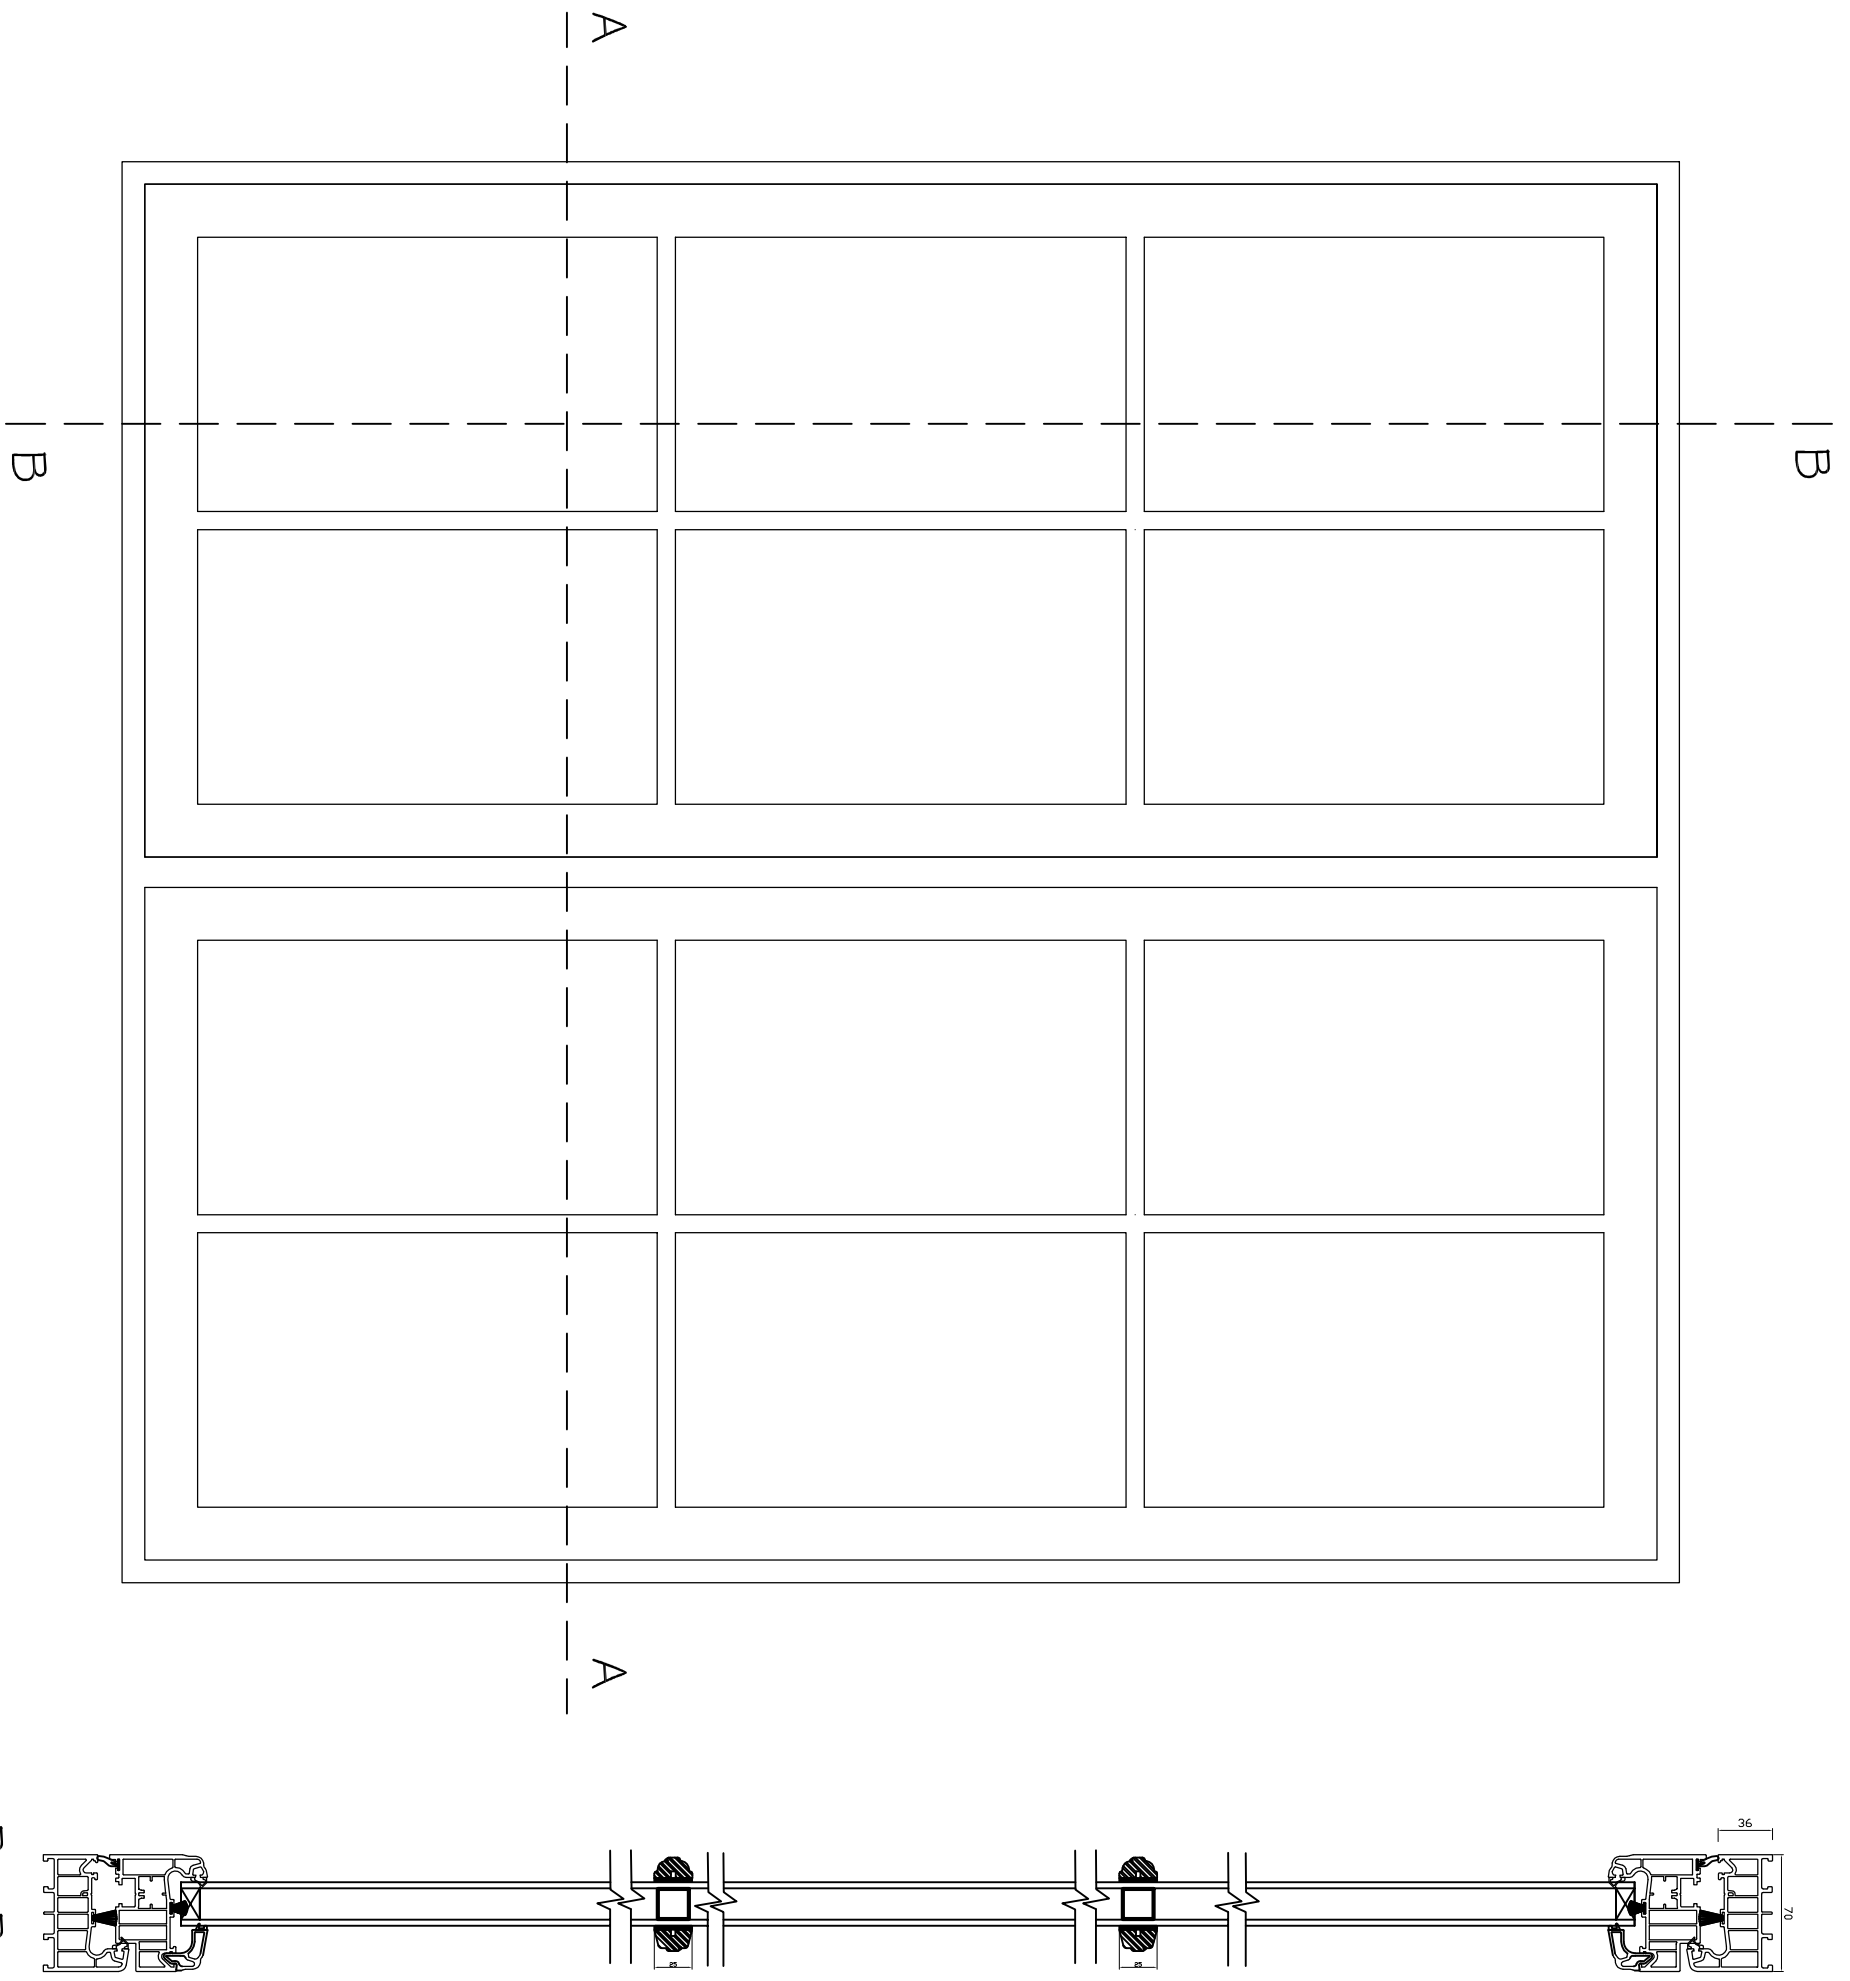

A - A

TYPICAL CASEMENT SECTIONS

Windows
 Heritage Residence R7 Casement Window
 70mm wide outer Residence R7/Frame
 Mitred Internal R004, Decorative Ovalo beads
 28mm Double Glazed Units
 White Grained Finish