

Head Office : The Bathouse, 19 Westminster Court,
 BRACKLEY, Northants, NN13 7ED
 London Offices : Studio A2, Headcorn Road,
 Thornton Heath, London, CR7 6JQ
 Cadmonkies Studio, 42 Castle Yard,
 Bishopsgate, LONDON, E10 0TF

CLIENT:
 Mr and Mrs S Ward

ADDRESS:
 43 Lower Road
 CHORLEWOOD, WD35LQ

CONTACT:
 Mrs A Ward

SITE:
 43 Lower Road
 CHORLEWOOD
 WD35LQ

SCHEME:
 Proposed Replacement Windows
 and Doors

DRAWING TITLE:
 Proposed Windows and
 Door Frame Sections




DATE: August 2023

SCALE: 1:5

DRAWN: david henrius

REV: A2

DRAWING No: P/23/176/005

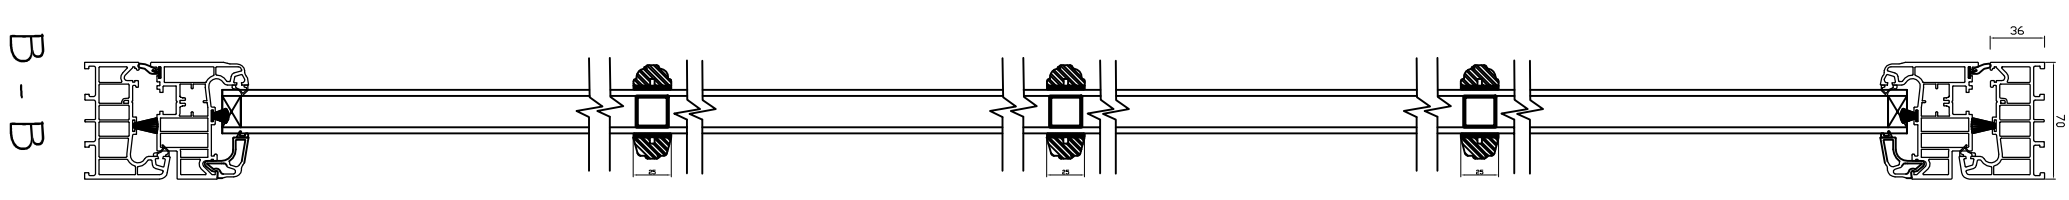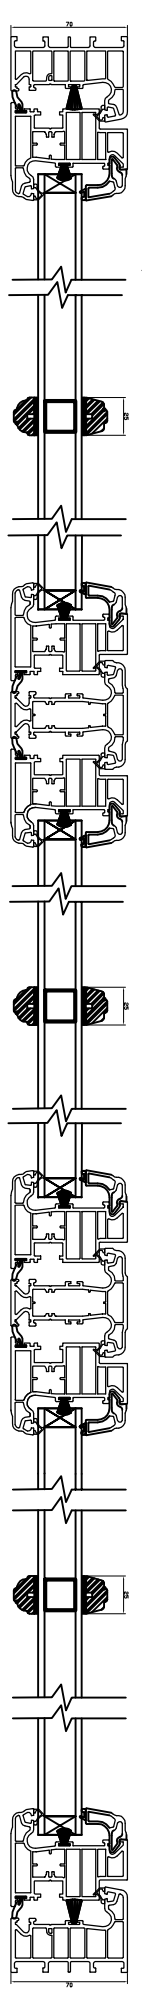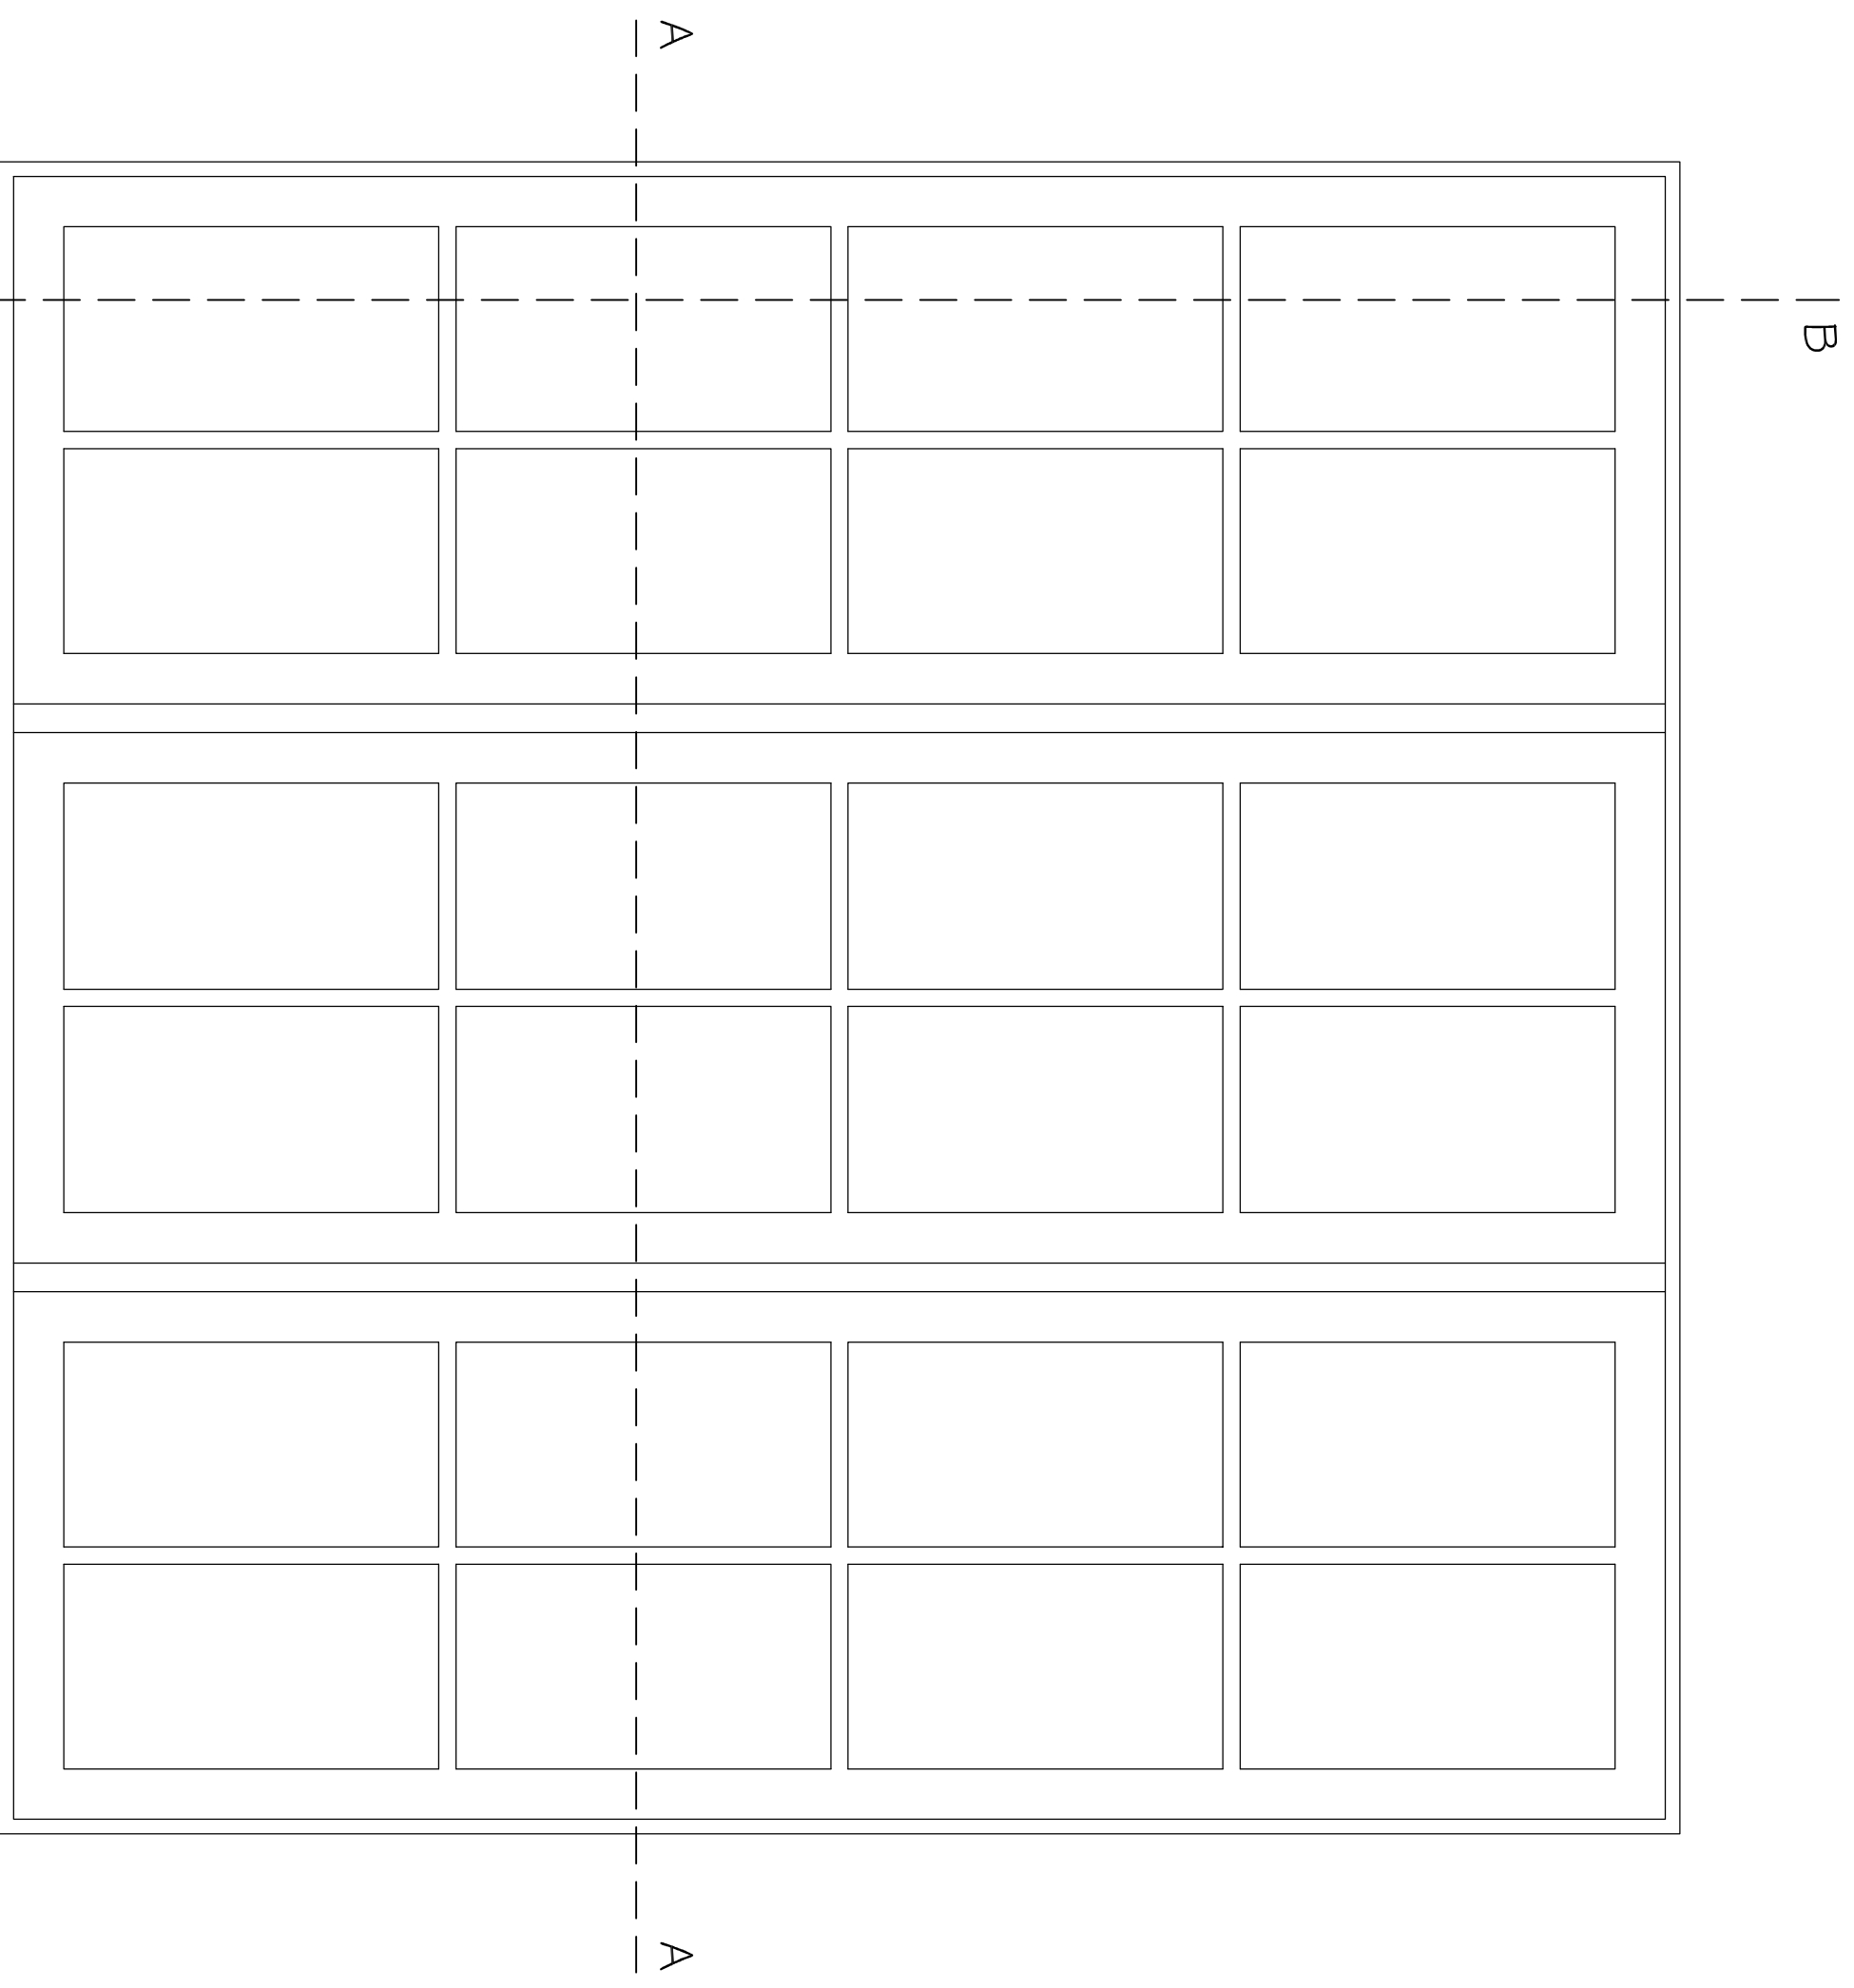

TYPICAL CASEMENT SECTIONS

Windows
 Heritage Residence R7 Casement Window
 70mm wide outer Residence R7 frame
 Mitred internal R004, Decorative Oval beads
 28mm Double Glazed Units
 White Grained Finish