


Reproduced from the 2023 Ordnance Survey 1:2500 map with the permission of the controller of Her Majesty's stationery office, crown copyright reserved.
Norman P. Lawie Ltd., Architectural Design,
Tumulus Way, Midmill Business Park, Kintore,
Aberdeenshire, AB51 0TG
Licence Number AR180527

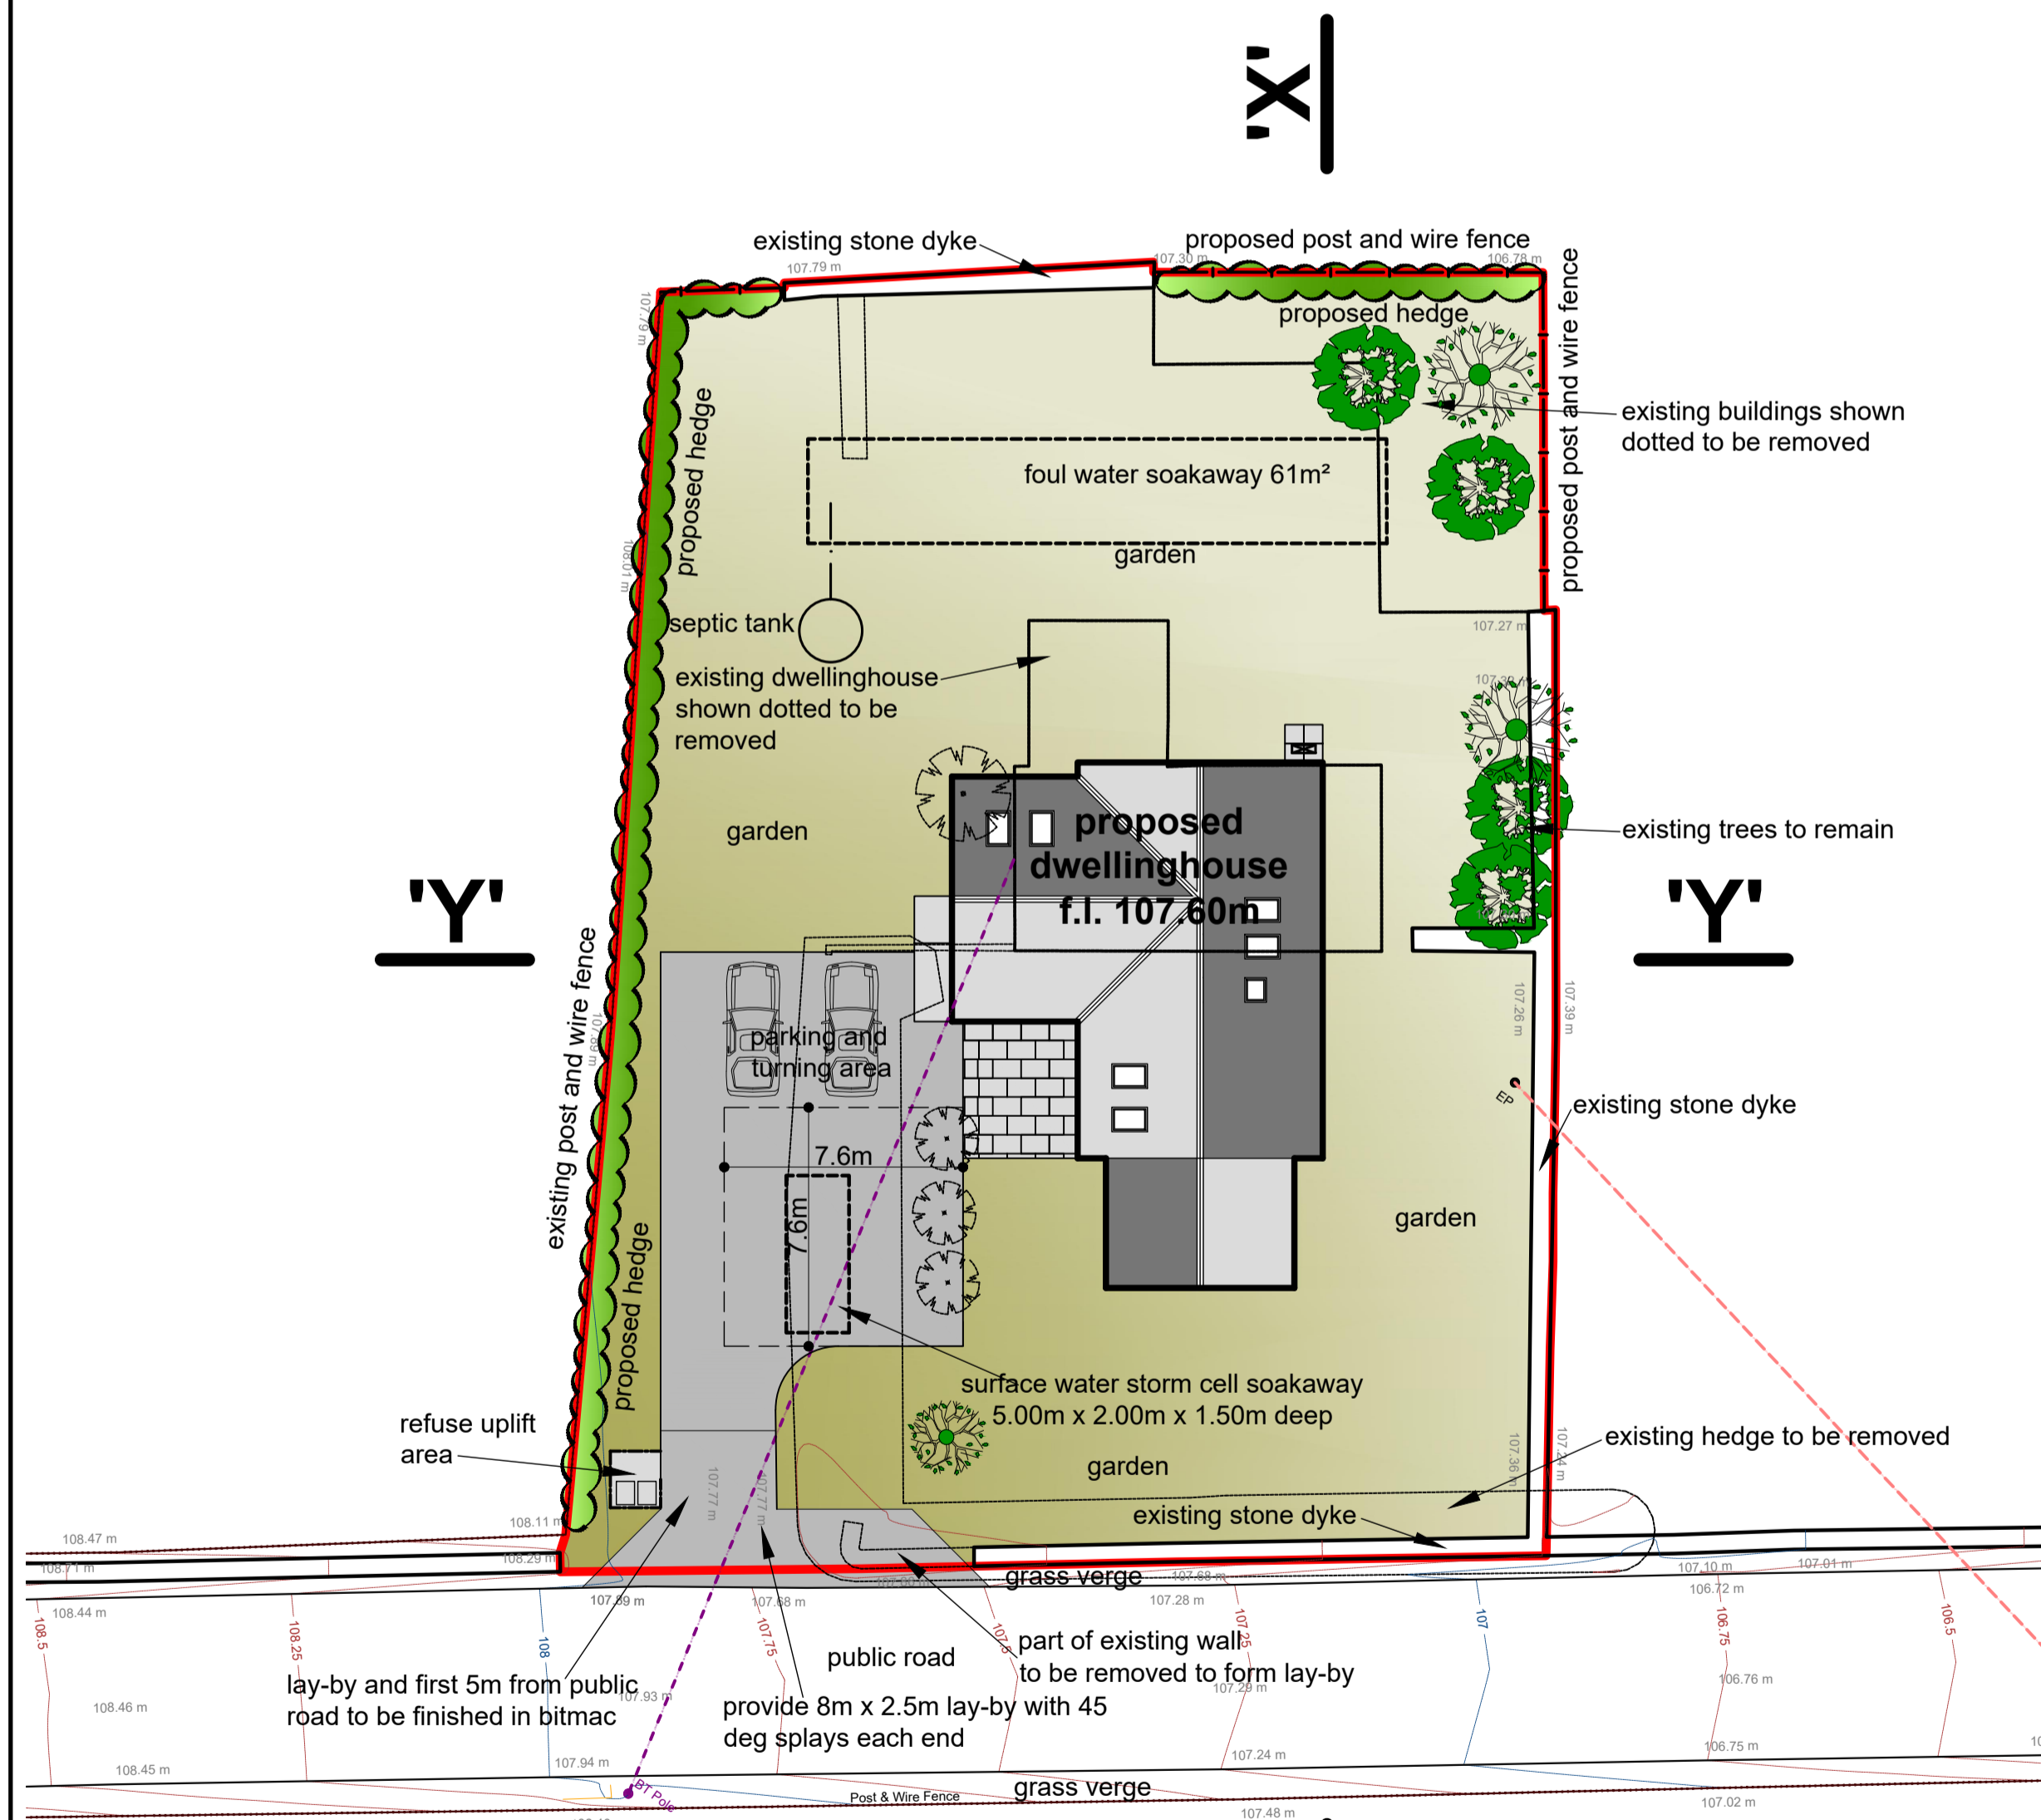

PROPOSED ERECTION OF DWELLINGHOUSE AND GARAGE AT BOGENTORY COTTAGE, DUNECHT, INVERURIE, ABERDEENSHIRE

Norman P. Lawie Ltd
Architectural Design
Tumulus Way, Midmill Business Park,
Kintore, Aberdeenshire, AB51 0TG
info@lawie.co.uk | (01467) 633 064 | www.lawie.co.uk

All sizes to be checked on site prior to construction.
This plan may not be reproduced without the prior consent of Norman P. Lawie Ltd.
Certified true copy

This is the plan referred to in the foregoing application

Scale :- 1-200, 1-500, 1-2500 **paper A1**

Date :- September 2023

Ref. No. :- NPL/D/865/P/3D