
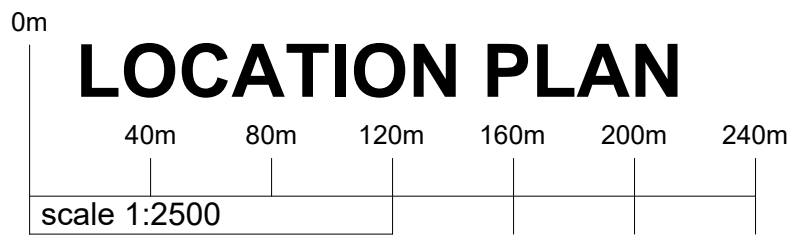
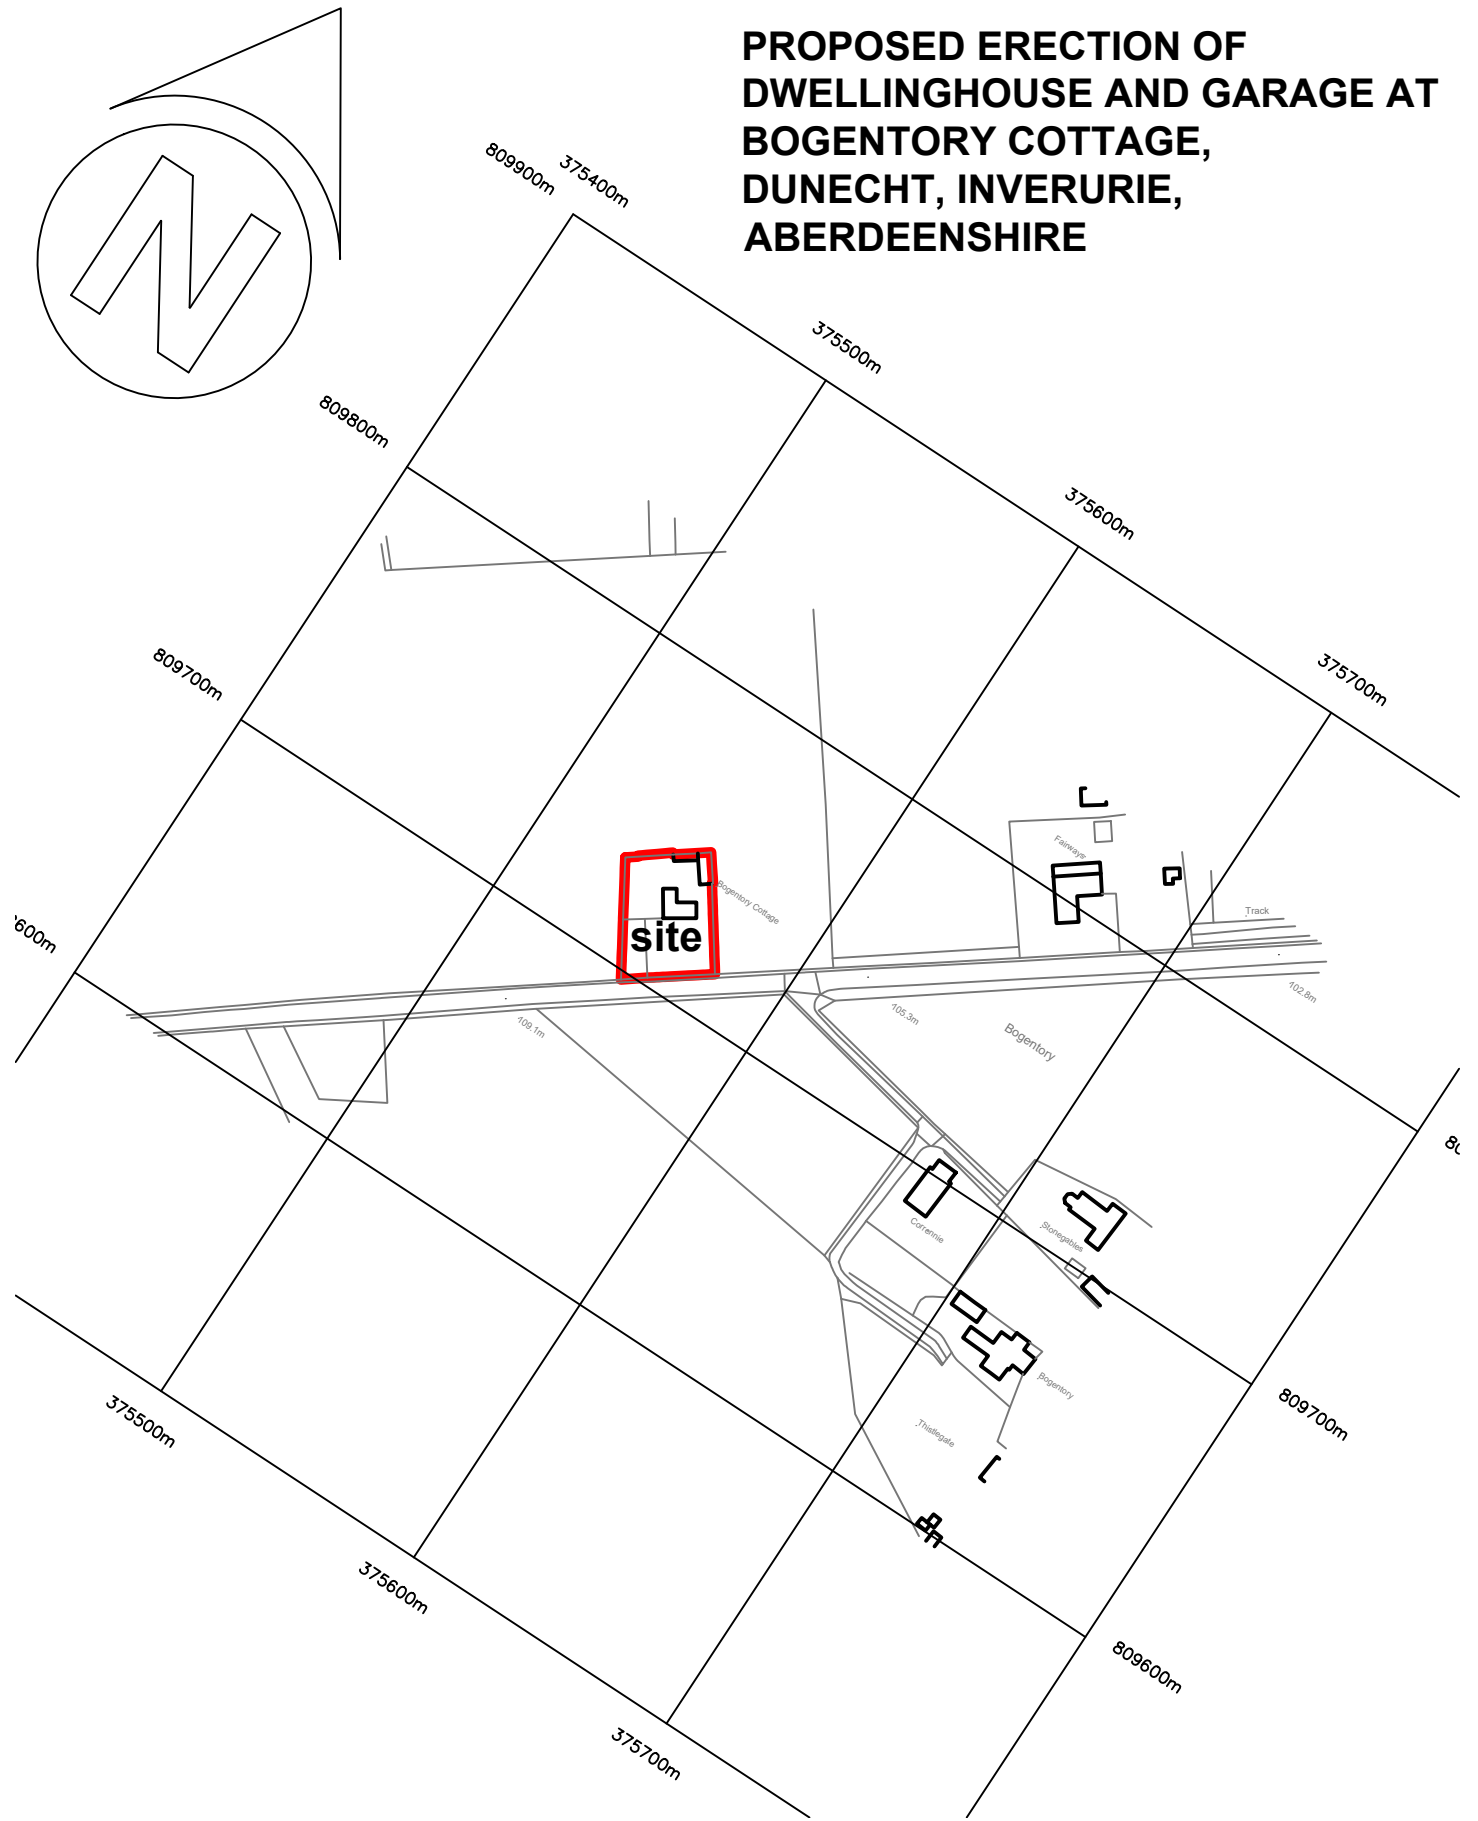


PROPOSED ERECTION OF DWELLINGHOUSE AND GARAGE AT BOGENTORY COTTAGE, DUNECHT, INVERURIE, ABERDEENSHIRE

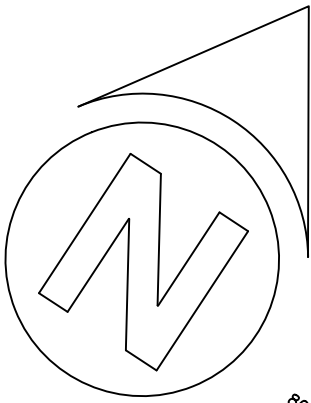

LOCATION PLAN

Reproduced from the 2023 Ordnance Survey 1:2500 map with the permission of the controller of Her Majesty's stationery office, crown copyright reserved.
Norman P. Lawie Ltd., Architectural Design,
Tumulus Way, Midmill Business Park, Kintore,
Aberdeenshire, AB51 0TG
Licence Number AR185027