



**SECTION 'A' - 'A'**

1m 2m 3m 5m  
scale 1:50

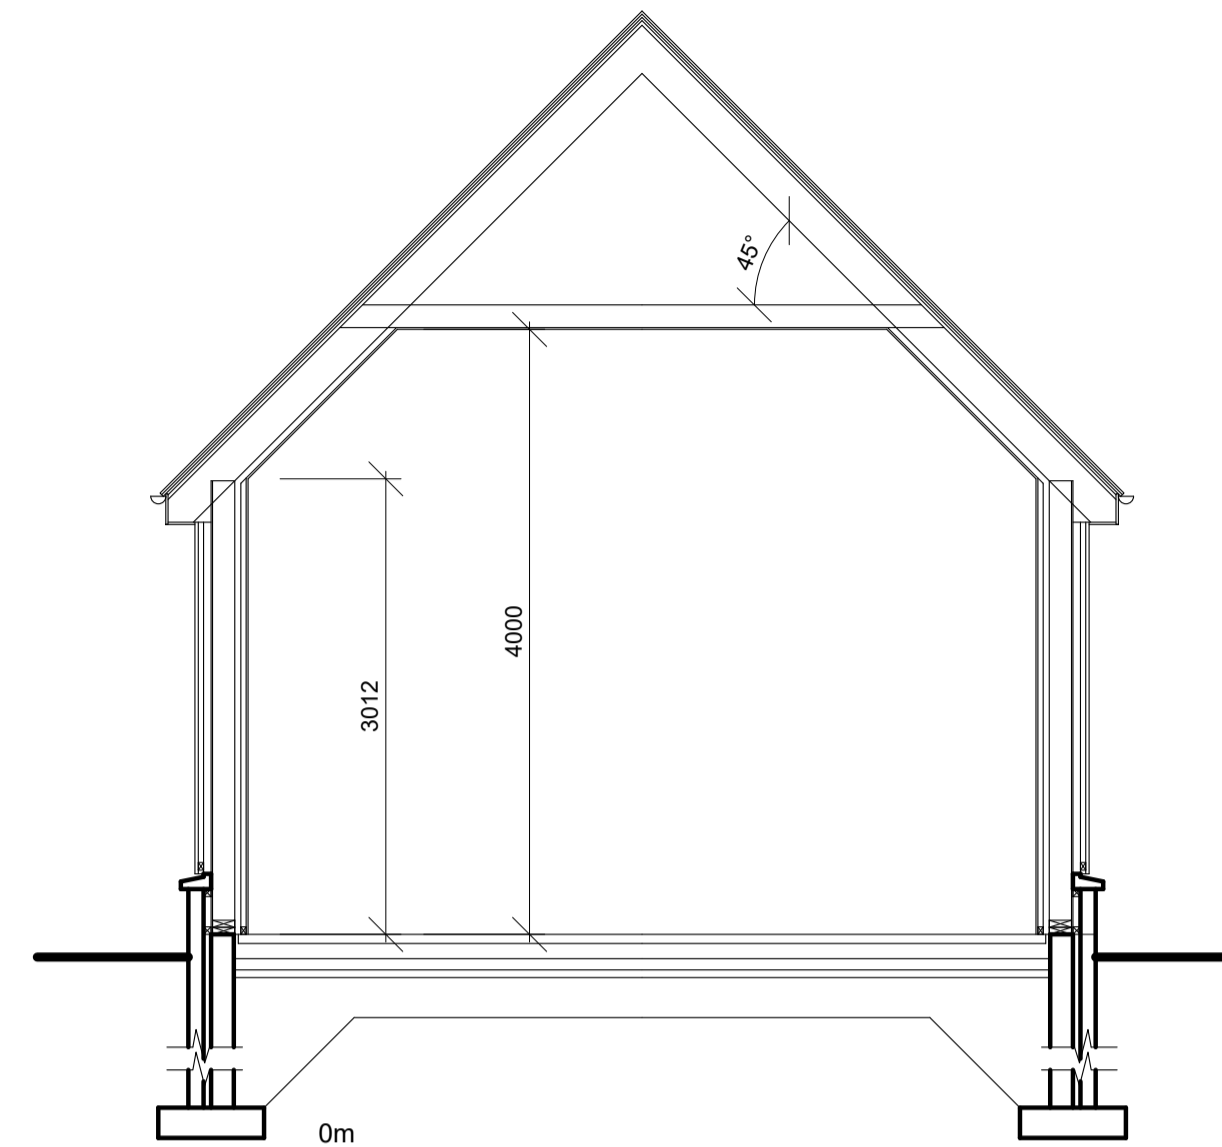

**SECTION 'B' - 'B'**

1m 2m 3m 5m  
scale 1:50

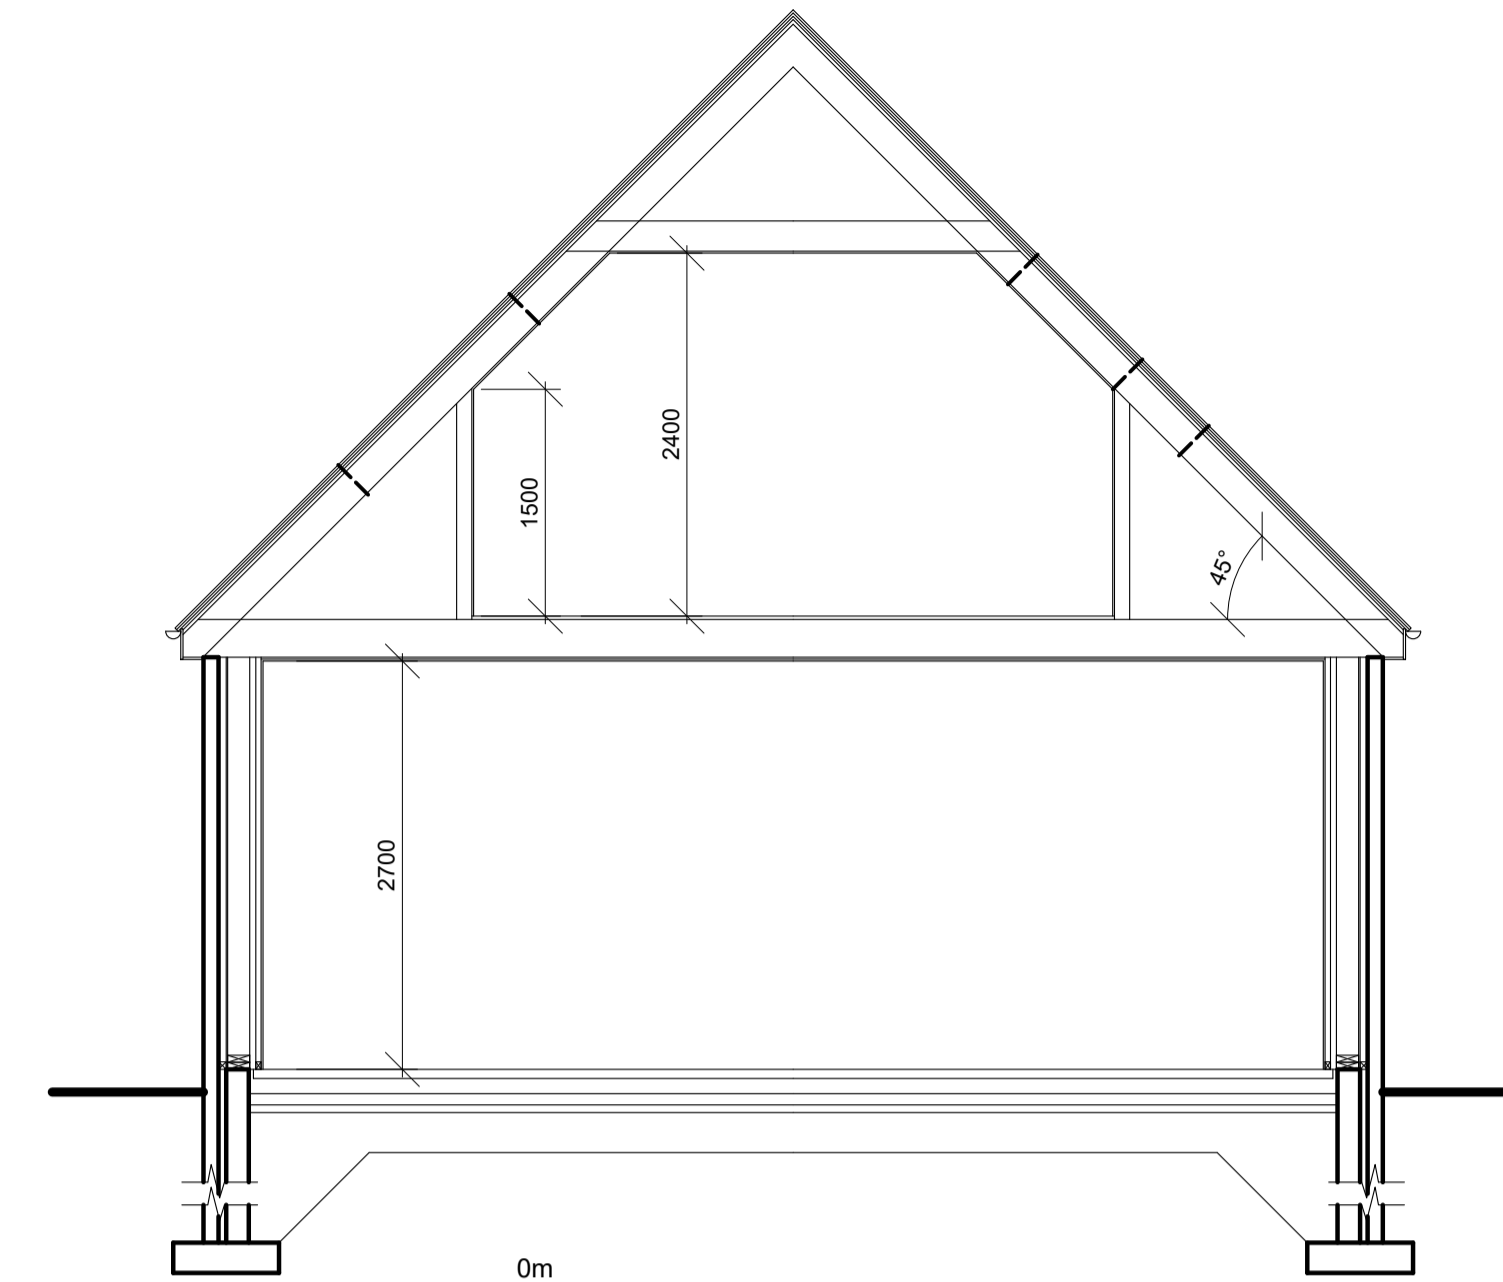

**SECTION 'C' - 'C'**

1m 2m 3m 5m  
scale 1:50

**PROPOSED ERECTION OF  
DWELLINGHOUSE AND GARAGE AT  
BOGENTORY COTTAGE,  
DUNECHT, INVERURIE,  
ABERDEENSHIRE**



**Norman P. Lawie Ltd**  
Architectural Design

Tumulus Way, Midmill Business Park,  
Kintore, Aberdeenshire, AB51 0TG

info@lawie.co.uk | 01467 833 064 | www.lawie.co.uk

All sizes to be checked on site prior to construction.

This plan may not be reproduced without the prior consent of Norman P. Lawie Ltd.

Certified true copy

This is the plan referred to in  
the foregoing application

Scale :- 1-50

paper  
**A1**

Date :- September 2023

Ref. No. :- NPL/D/865/P/2A