



photo 1

photo 2

photo 3

photo 4

photo 5

photo 6

photo 7

photo 8

photo 9



photo 10

photo 11

photo 12

photo 13

photo 14

photo 15

photo 16

photo 17

photo 18

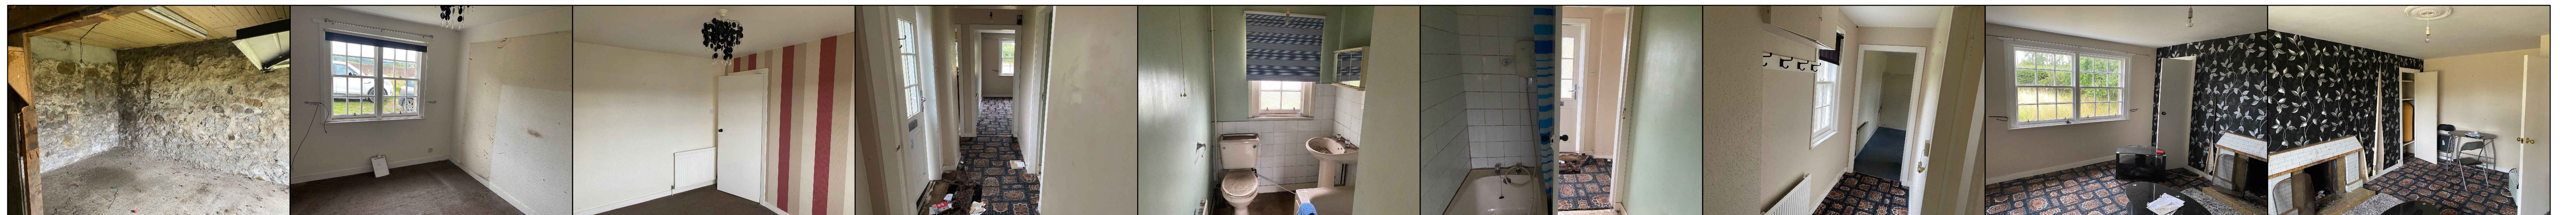


photo 19

photo 20

photo 21

photo 22

photo 23

photo 24

photo 25

photo 26

photo 27




photo 28

photo 29

photo 30

photo 31

PROPOSED ERECTION OF DWELLINGHOUSE AND GARAGE AT BOGENTORY COTTAGE, DUNECHT, INVERURIE, ABERDEENSHIRE

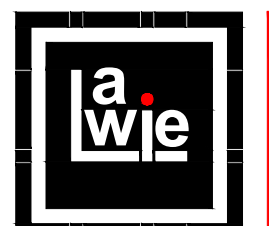

Norman P. Lawie Ltd
 Architectural Design
 Tumulus Way, Midmill Business Park,
 Kintore, Aberdeenshire, AB51 0TG
 info@lawie.co.uk | (01467) 633 064 | www.lawie.co.uk

All sizes to be checked on site prior to construction.

This plan may not be reproduced without the prior consent of Norman P. Lawie Ltd.
 Certified true copy

This is the plan referred to in the foregoing application

Scale :- n/a

paper
A1

Date :- September 2023

Ref. No. :- NPL/D/865/existing 2