




1 SITE LAYOUT  
BRACKNELL, 2 SIMKINS CLOSE SCALE 1:200

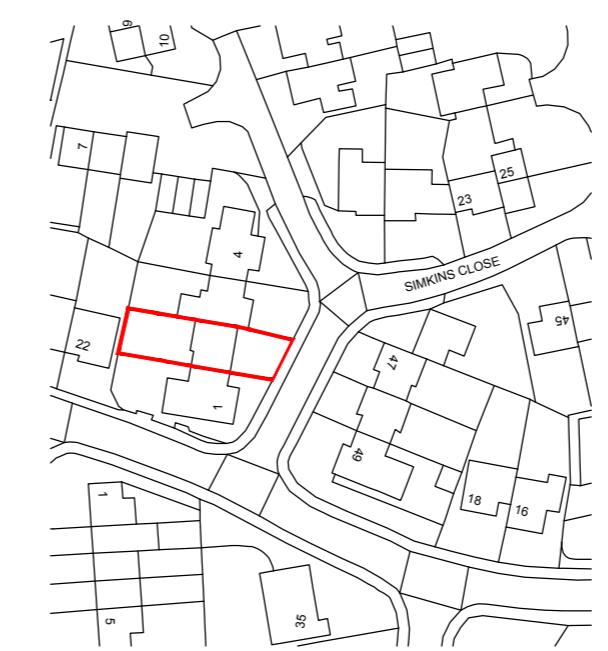

Ordnance Survey, (c) Crown Copyright 2023. All rights reserved. Licence number 100022432

2 LOCATION PLAN  
BRACKNELL, 2 SIMKINS CLOSE SCALE 1:1250

**mado homes**  
architectural design

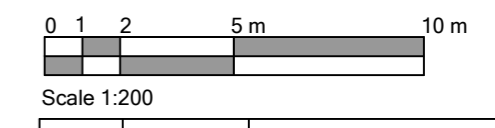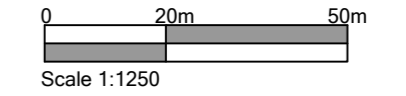

Rev	Date	Amendment	By

Status **PLANNING**

Project Address  
2 Simkins Close  
Bracknell

Drawing Title  
Proposed Site Layout & Location Plan

Drawn By	SH	Date	NOV 23
Check	FS	Scale	1:200/ 1:1250@A2

Drawing No.	Rev.
<b>SC-PE-005</b>	-