


© Crown copyright 2023 Ordnance Survey 100053143



Location Plan 1:1250

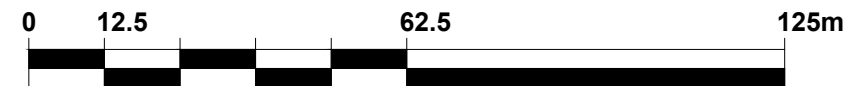

Scale 1:1250



Block Plan 1:500



Scale 1:500

**NOTES**

1. This drawing is copyright of: REYNOLDS DESIGN LTD. Reproduction is only to take place with our written authority.
2. These Plans are subject to 'Planning and Building Regulation Approval' or any other statute in law before building commences.
3. Any structural work where mentioned on the drawing is subject to a qualified structural and civil engineer calculations before building work commences.
4. All drawings marked preliminary or planning are not to be built or manufactured from.
5. If any discrepancies are found in the drawings these are to be brought to the attention of REYNOLDS DESIGN LTD for rectification.
6. Boundary line indicative only. Exact location must be determined on site before building work commences.

<b>Planning</b>		Site Address: 8 School Hill, Crowthorne, Bracknell Forest RG45 7HE	
Drawing Title: Location and Block Plan		<b>REYNOLDS DESIGN</b> ARCHITECTS	
Project & Drawing Number: 23.8SH.P07			
Rev:	Scale:	Sheet size:	Date:
A	varies	A3	Oct 2023
www.reynoldsdesign.co.uk		emily@reynoldsdesign.co.uk T: 01252 704 500	