


DO NOT SCALE  
 All dimensions are in mm and are to be checked on site prior to working  
 © Copyright  
 The ownership of Copyright is retained in accordance with the Copyright Designs and Patents Acts 1988 and belongs to Colannino Design

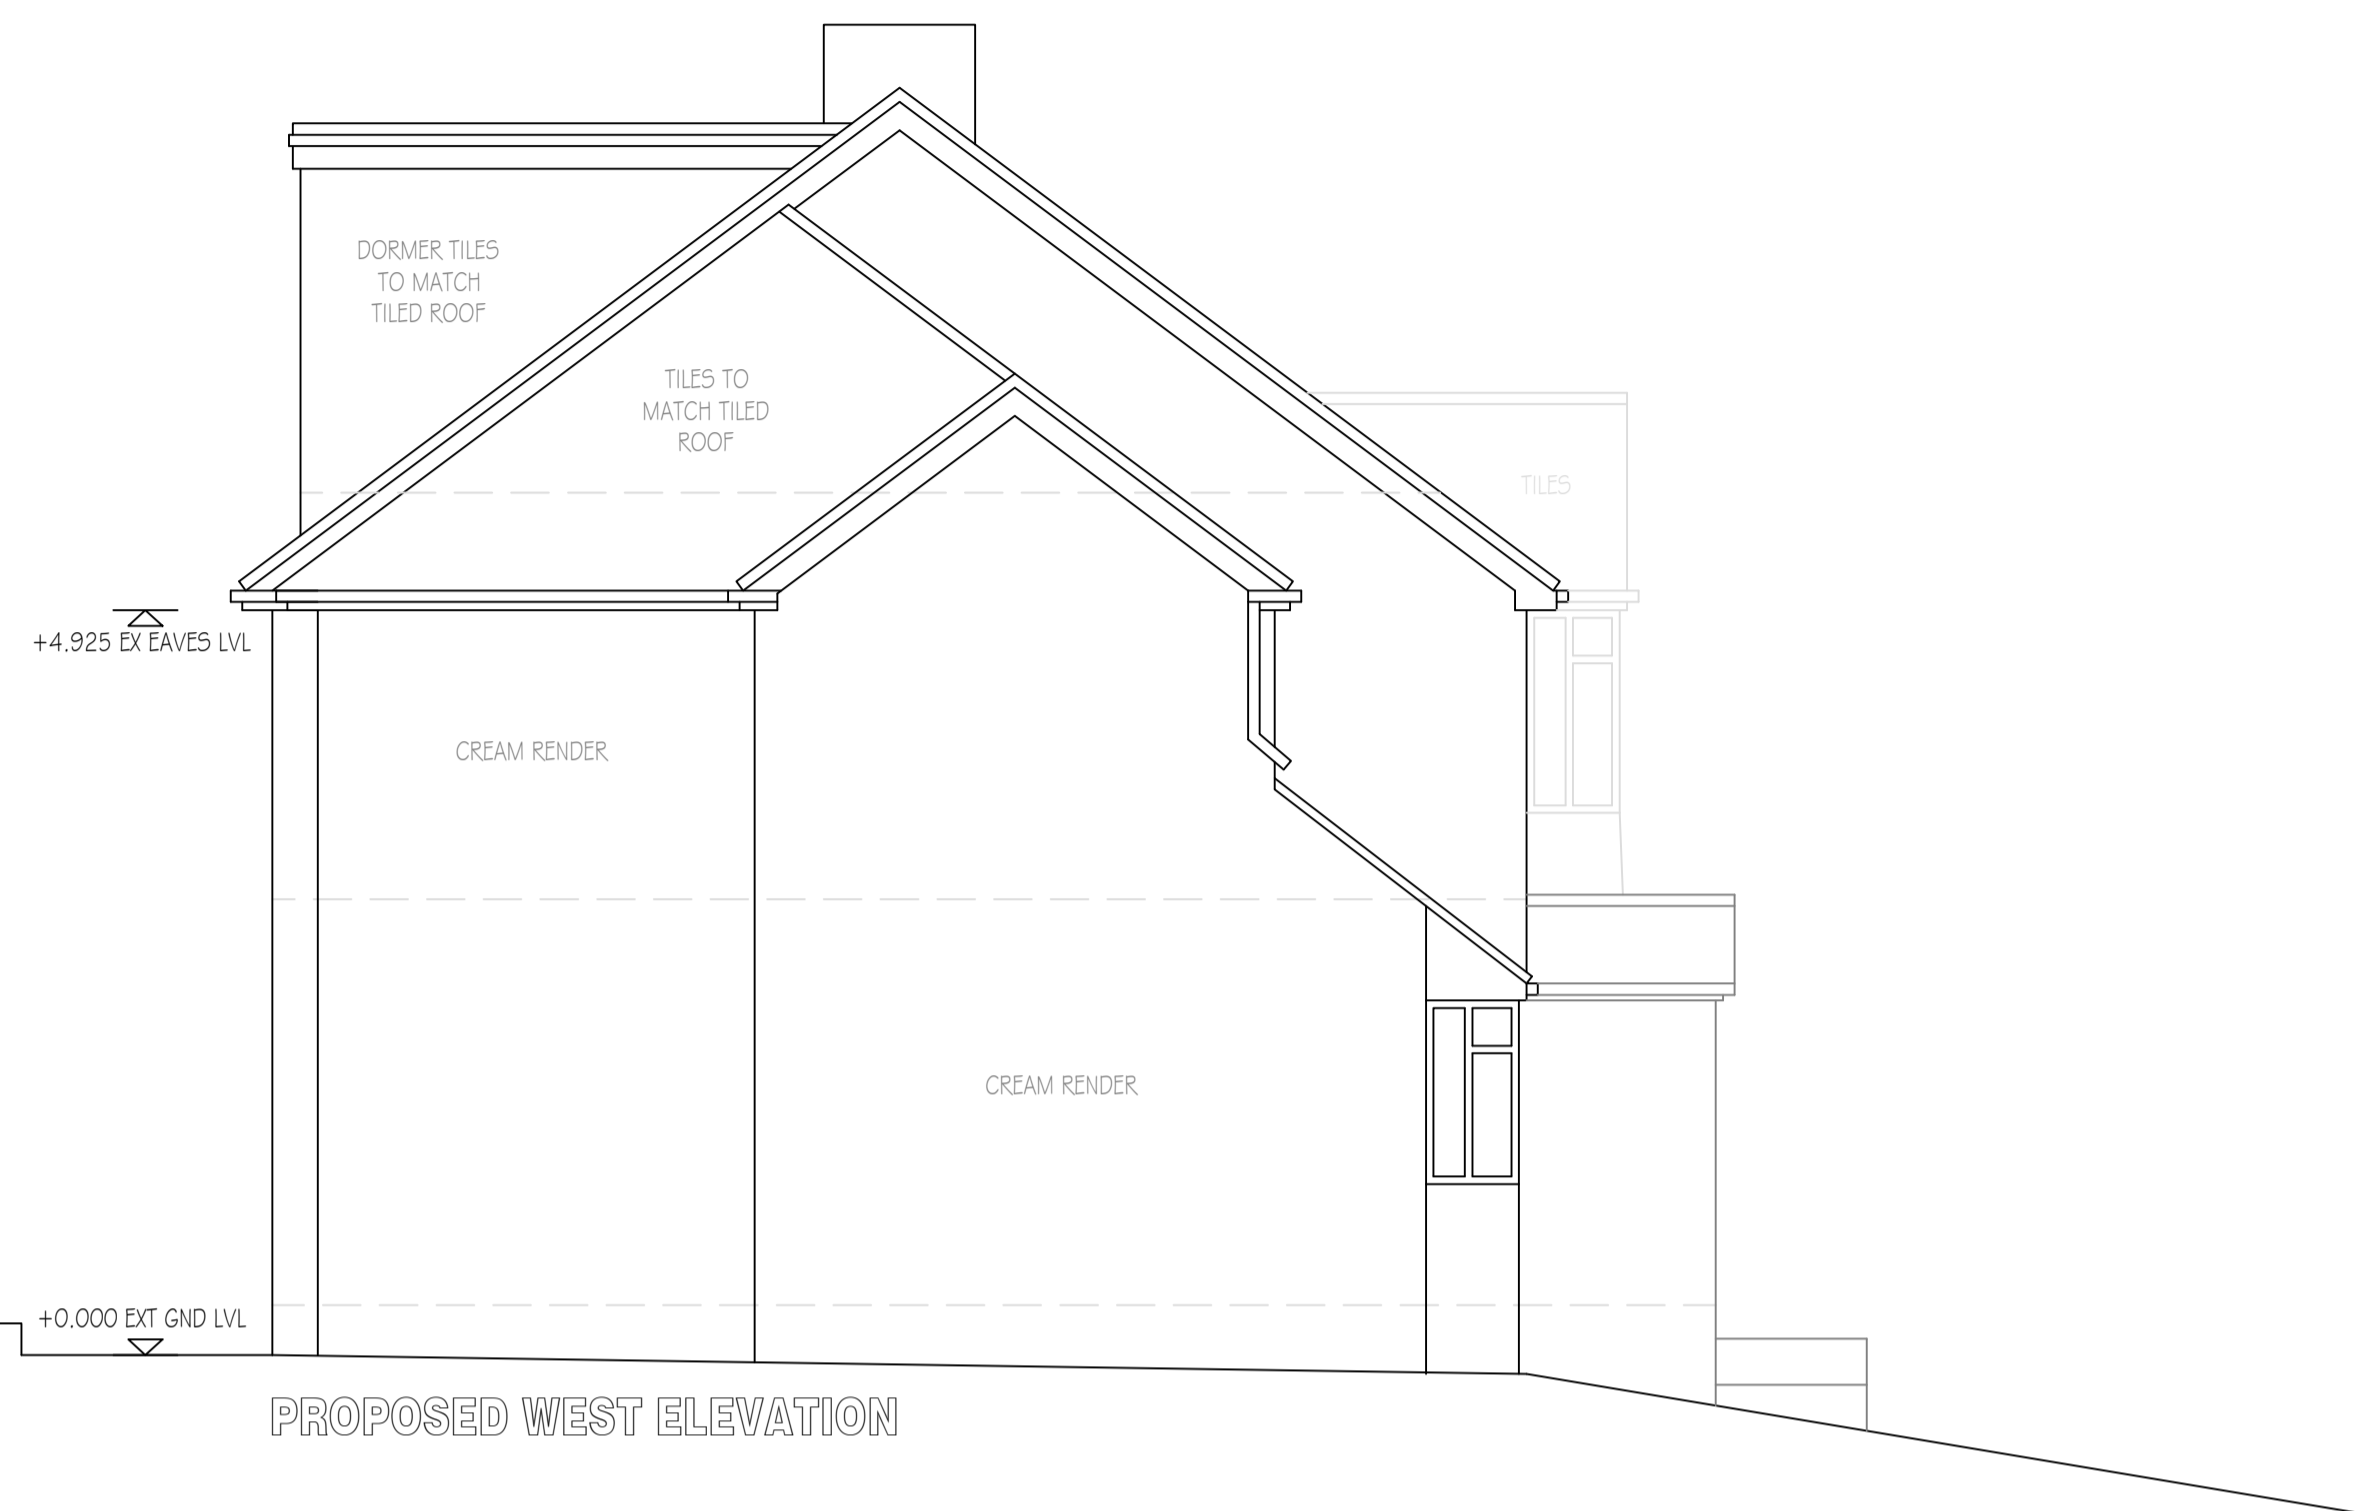

Rev.	Date.	Description.
A3	10.12.23	PLANNERS COMMENTS - UPDATED
A2	02.10.23	CLIENT COMMENTS - UPDATED
A1	01.10.23	ISSUED FOR INFORMATION

**COLANNINO DESIGN**  
 9 BUCKSTONE GROVE ALWOODLEY LEEDS LS17 5HN  
 TEL: 07909524875 EMAIL: JOE@COLANNINODESIGN.CO.UK

Client:  
 ZAIN HUSSAIN

Job Title:  
 PROPOSED DOMESTIC DEVELOPMENT AT  
 8 PARK HILL DRIVE, BD8 0DF

Drawing Title:  
**PROPOSED ELEVATIONS  
 PART 1 OF 2**

Scale:  
 1:50 @A1

Date:  
 SEPTEMBER 2023

Drawn:  
 JC

Drawing No.  
**2023617.08**

Rev.  
 A3