



LOCATION PLAN 1 : 1250

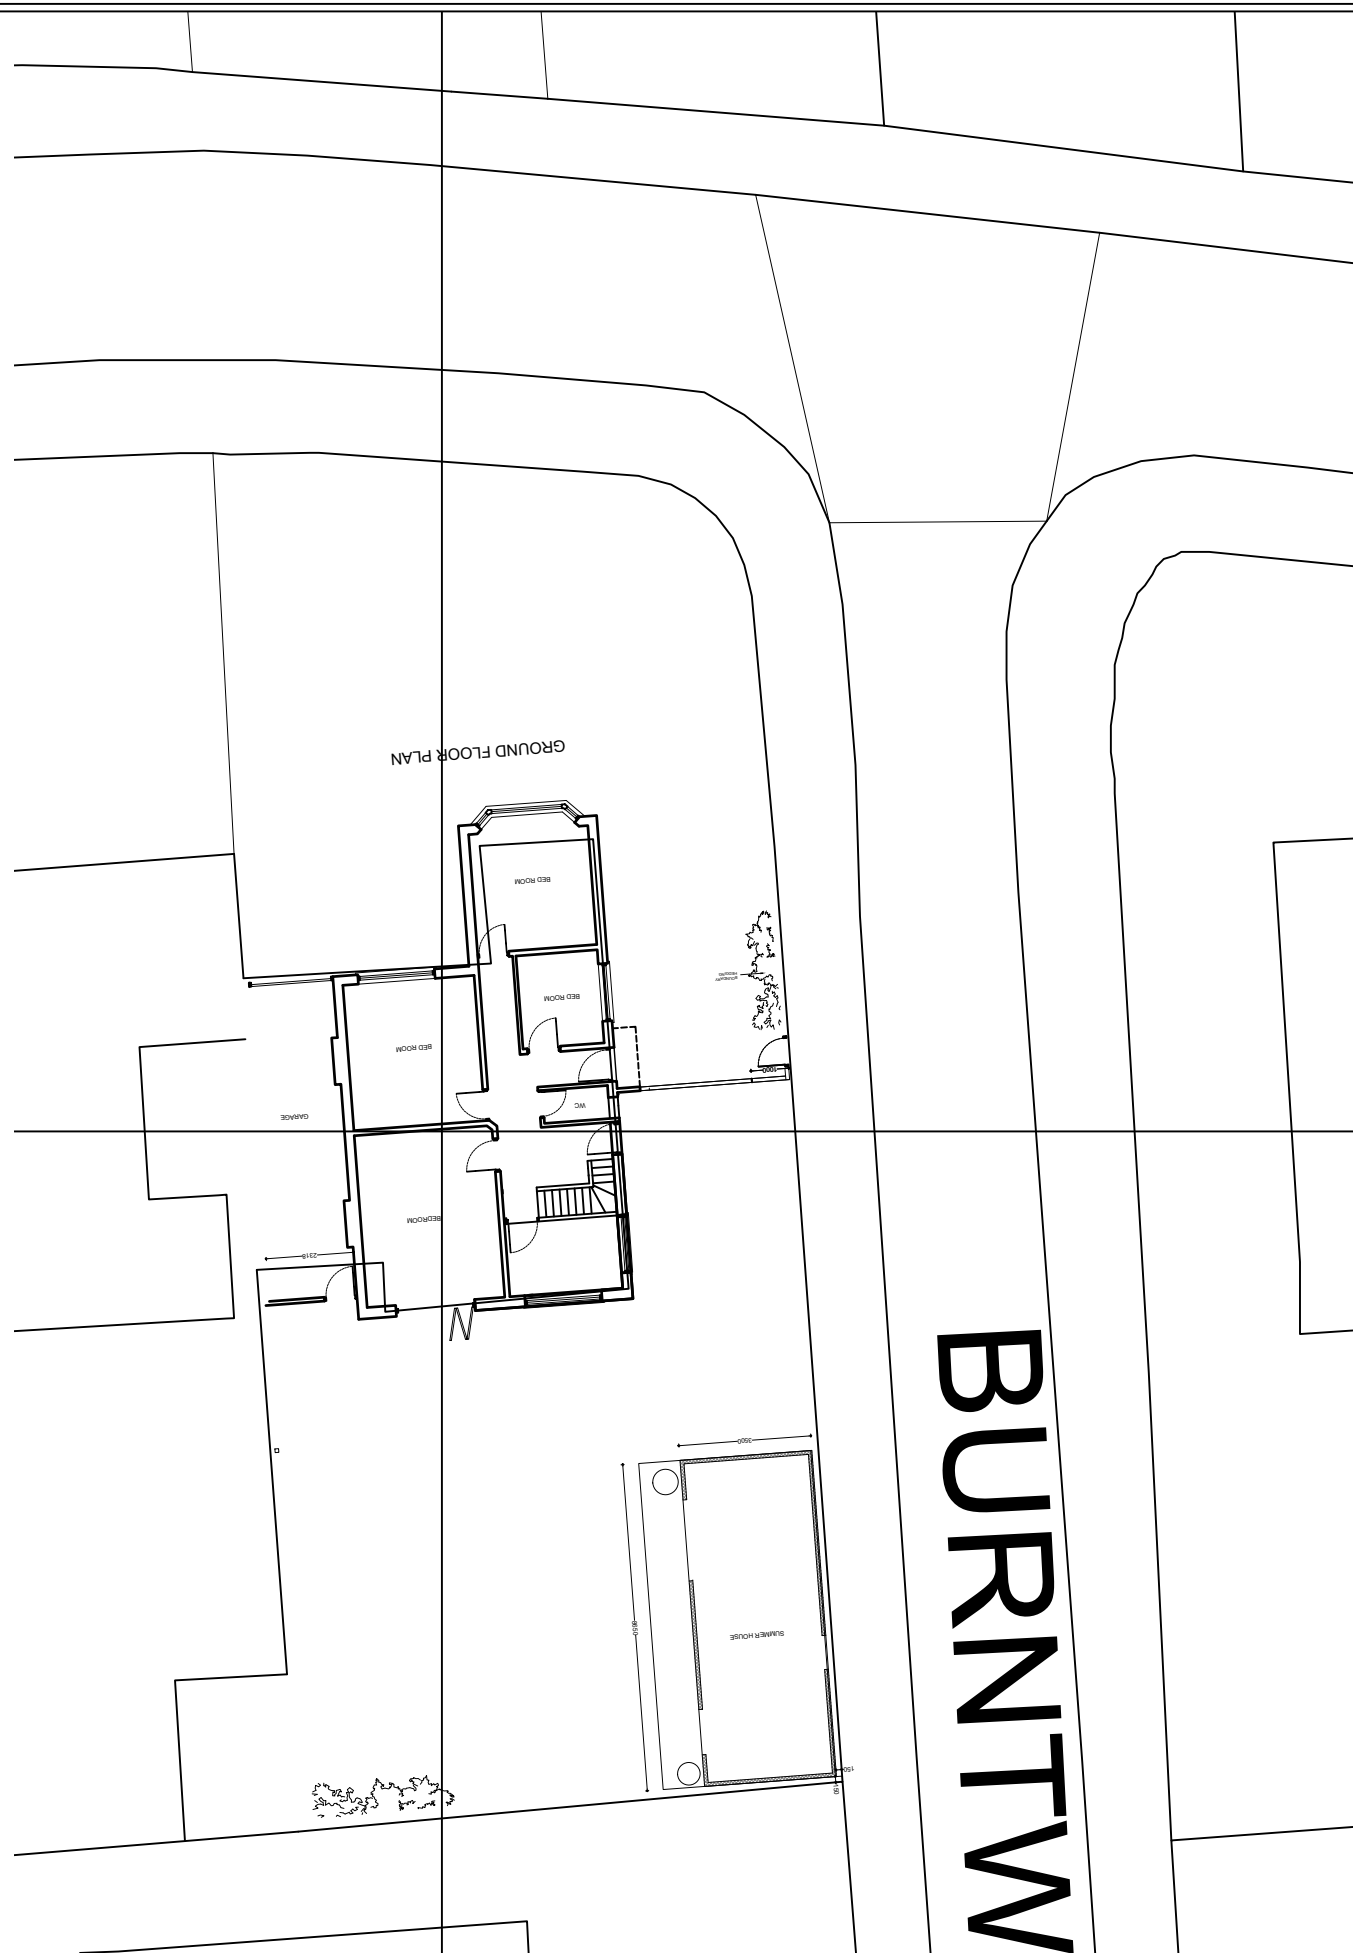

BLOCK PLAN 1 : 200

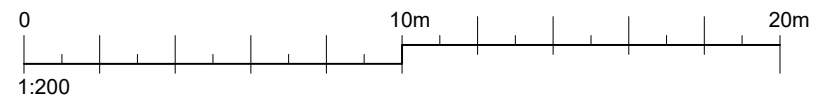

General Notes

The Contractor is to check all dimensions on site and report any discrepancies to the Contract Administrator. This drawing is to be read in conjunction with all other standard documentation. Dimensions are not to be scaled from this drawing.

No.	Revision /Issue	Date

ESSEN CONSULTANCY LTD
 10 DUKE ROAD
 BARKINGSIDE
 IG6 1NQ
 07888850370
 essenconsultant@gmail.com

Project Name and Address :
 7, Dunmow Gardens, West Horndon
 Brentwood. CM13 3NL

Client :

Title :
 LOCATION PLAN & BLOCK PLAN

Project No : 22/215
 Date : 20/07/2022

Drawn by : AG
 Drawing No: PL-007

Scale : 1:1250@A3

Scale : 1:200@A3