


# ELEVATIONS

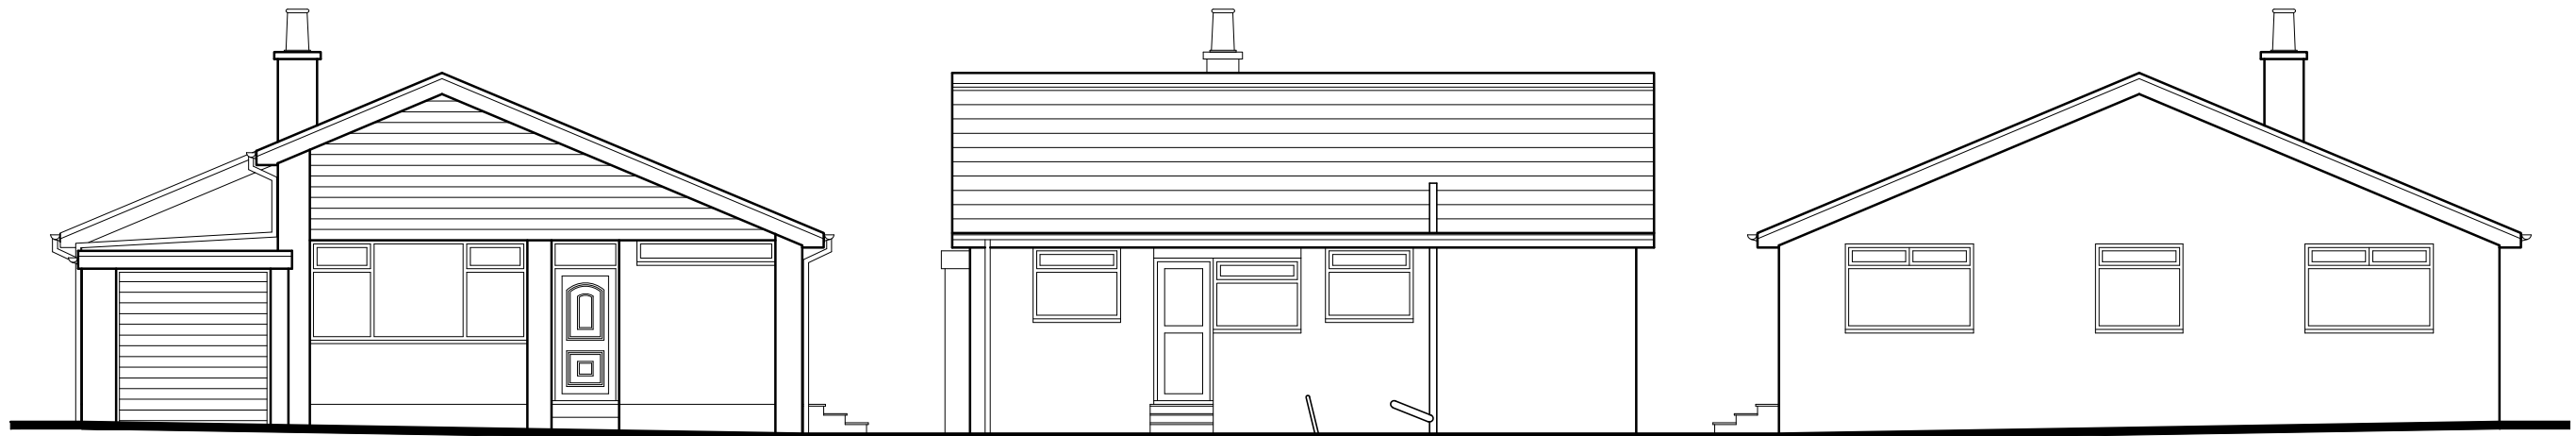



**FRONT**

**SIDE (R)**

**REAR**



**GROUND FLOOR PLAN**

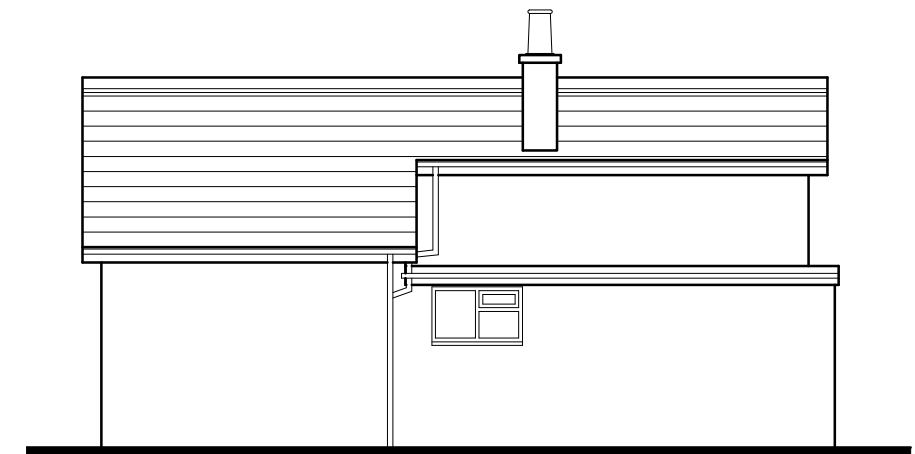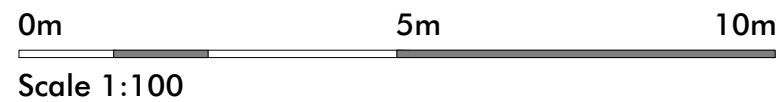

**SIDE (L)**

Revision Notes:

CLIENT	Loughlin, Peter & Patricia				
PROJECT	Proposed Extension and Internal Alterations at 8 Rookwood Avenue, Chorley, PR7 1RL				
DRAWING	Existing Floor Plan and Elevations				
DRAWN	EGR	DATE	11/11/23	NUMBER	23/107/E01
SCALE	1:100	SHEET	A3	REVISION	-

