


REV.	DETAILS	INIT.	DATE
A	Dimensions added to the eaves of the dormer windows	RW	23/02/2023
B	External detailing amended	RW	29/09/2023
C	External detailing amended & roof pitch/ridge lowered	RW	05/10/2023



Proposed Street Scene  
Scale 1:100

**PLANNING ISSUE**

PLEASE NOTE  
THESE DRAWINGS ARE FOR THE PURPOSE OF  
PLANNING ONLY  
THESE ARE NOT CONSTRUCTION DRAWINGS

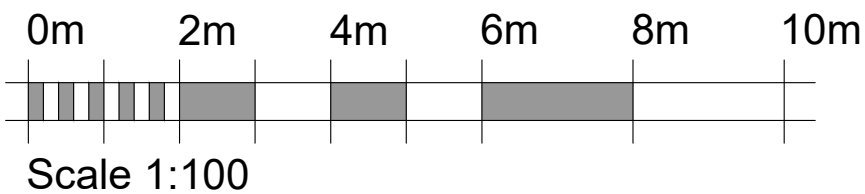

5 BLOTTS BARN, BROOKS ROAD, RAUNDS, NORTHANTS, NN9 6NS  
01933 551389 :: info@blueprintdesign.org.uk

TITLE	Proposed Residential Development on land at Station Road, Rushden, Northants NN10 9TP		
DETAIL	Proposed Street Scene		
SCALE	1:100	SHEET:	A3
DRAWN	RW	CHECKED	<b>22-124-08C</b>
DATE	February 2023	ISSUE	

CONTRACTORS MUST CHECK ALL DIMENSIONS ON SITE. ONLY FIGURED DIMENSIONS ARE TO BE WORKED FROM DISCREPANCIES MUST BE REPORTED TO BLUEPRINT BEFORE PROCEEDING. © THIS DRAWING IS COPYRIGHT.