

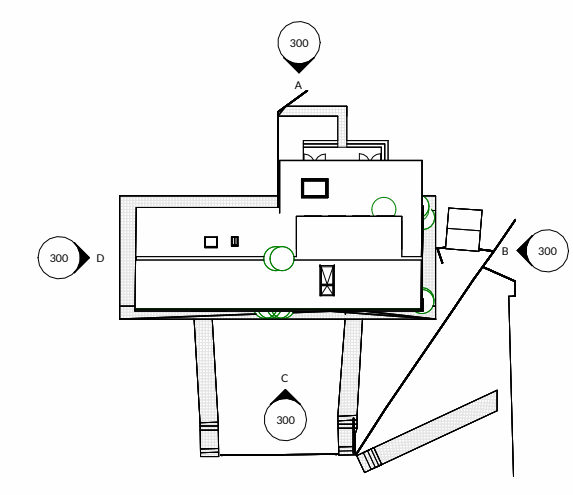


Responsibility is not accepted for errors made by others in scaling from this drawing. All construction information should be taken from figured dimensions only. All dimensions are in millimetres unless otherwise stated. All dimensions to be verified on site before proceeding with the work. Any discrepancies to be notified in writing to Architect immediately.

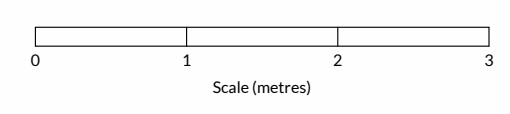


KEY PLAN

Rev.	Description	Date	By
D	CONCEPT REVISION	04/12/23	MH
C	PLANNING ISSUE	01/12/23	GR
B	Client comments	03/11/23	GR
A	CONCEPT ISSUE	15/10/23	SG

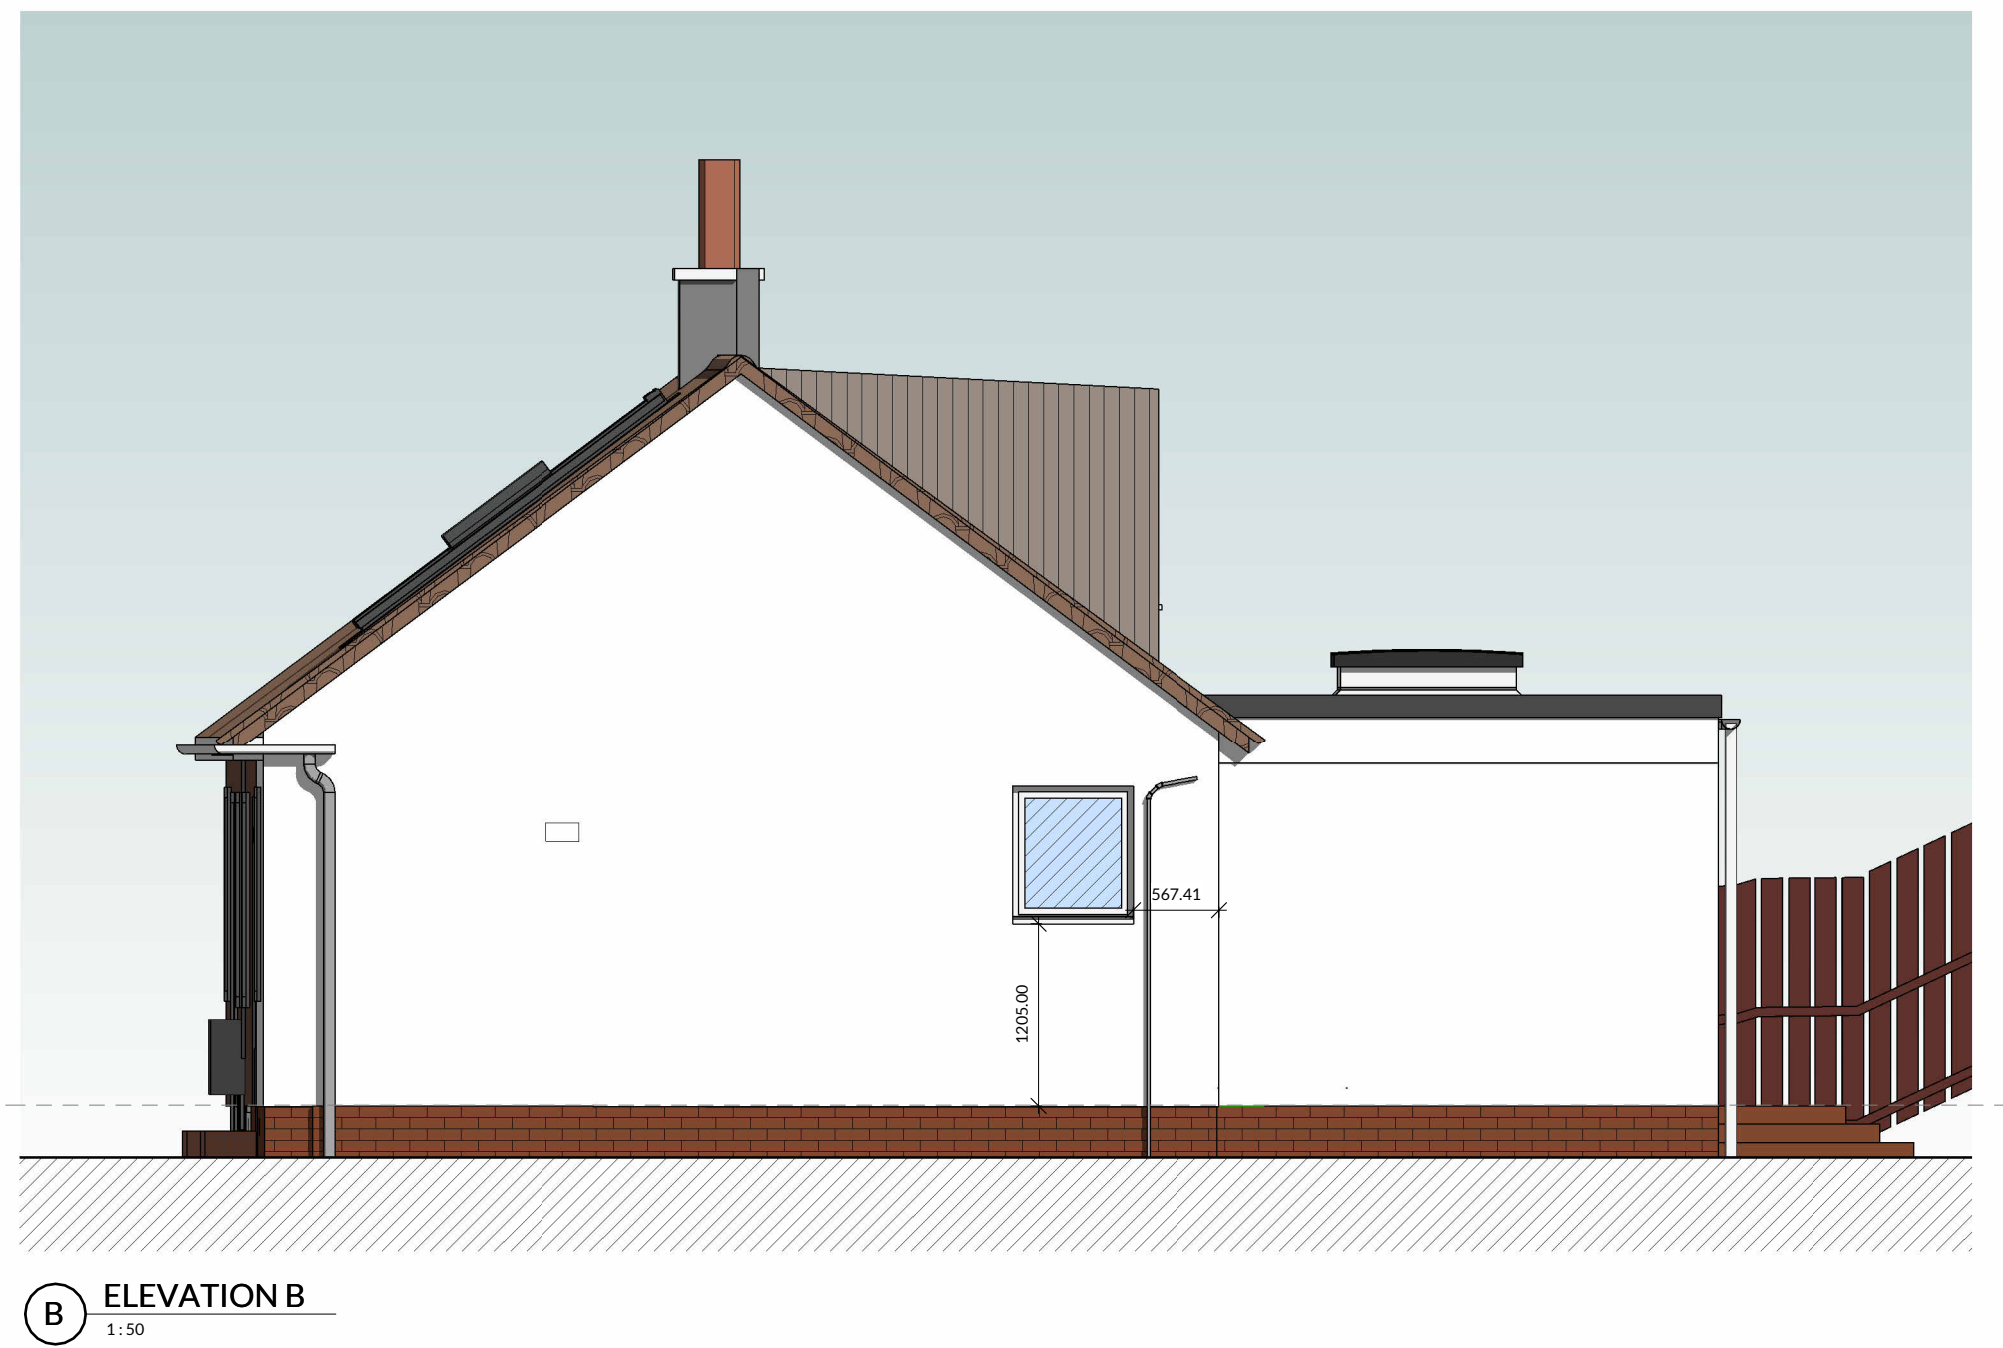

- Double glazed glazing
  - Obscured glass
  - Brickwork
  - Timber cladding
  - Render
  - Roof tiles
  - Extract
  - Lead flashing
- Gutter and rainwater pipes:  
Colour: WHITE
- Fascias:  
Colour: WHITE
- Windows:  
Colour: WHITE

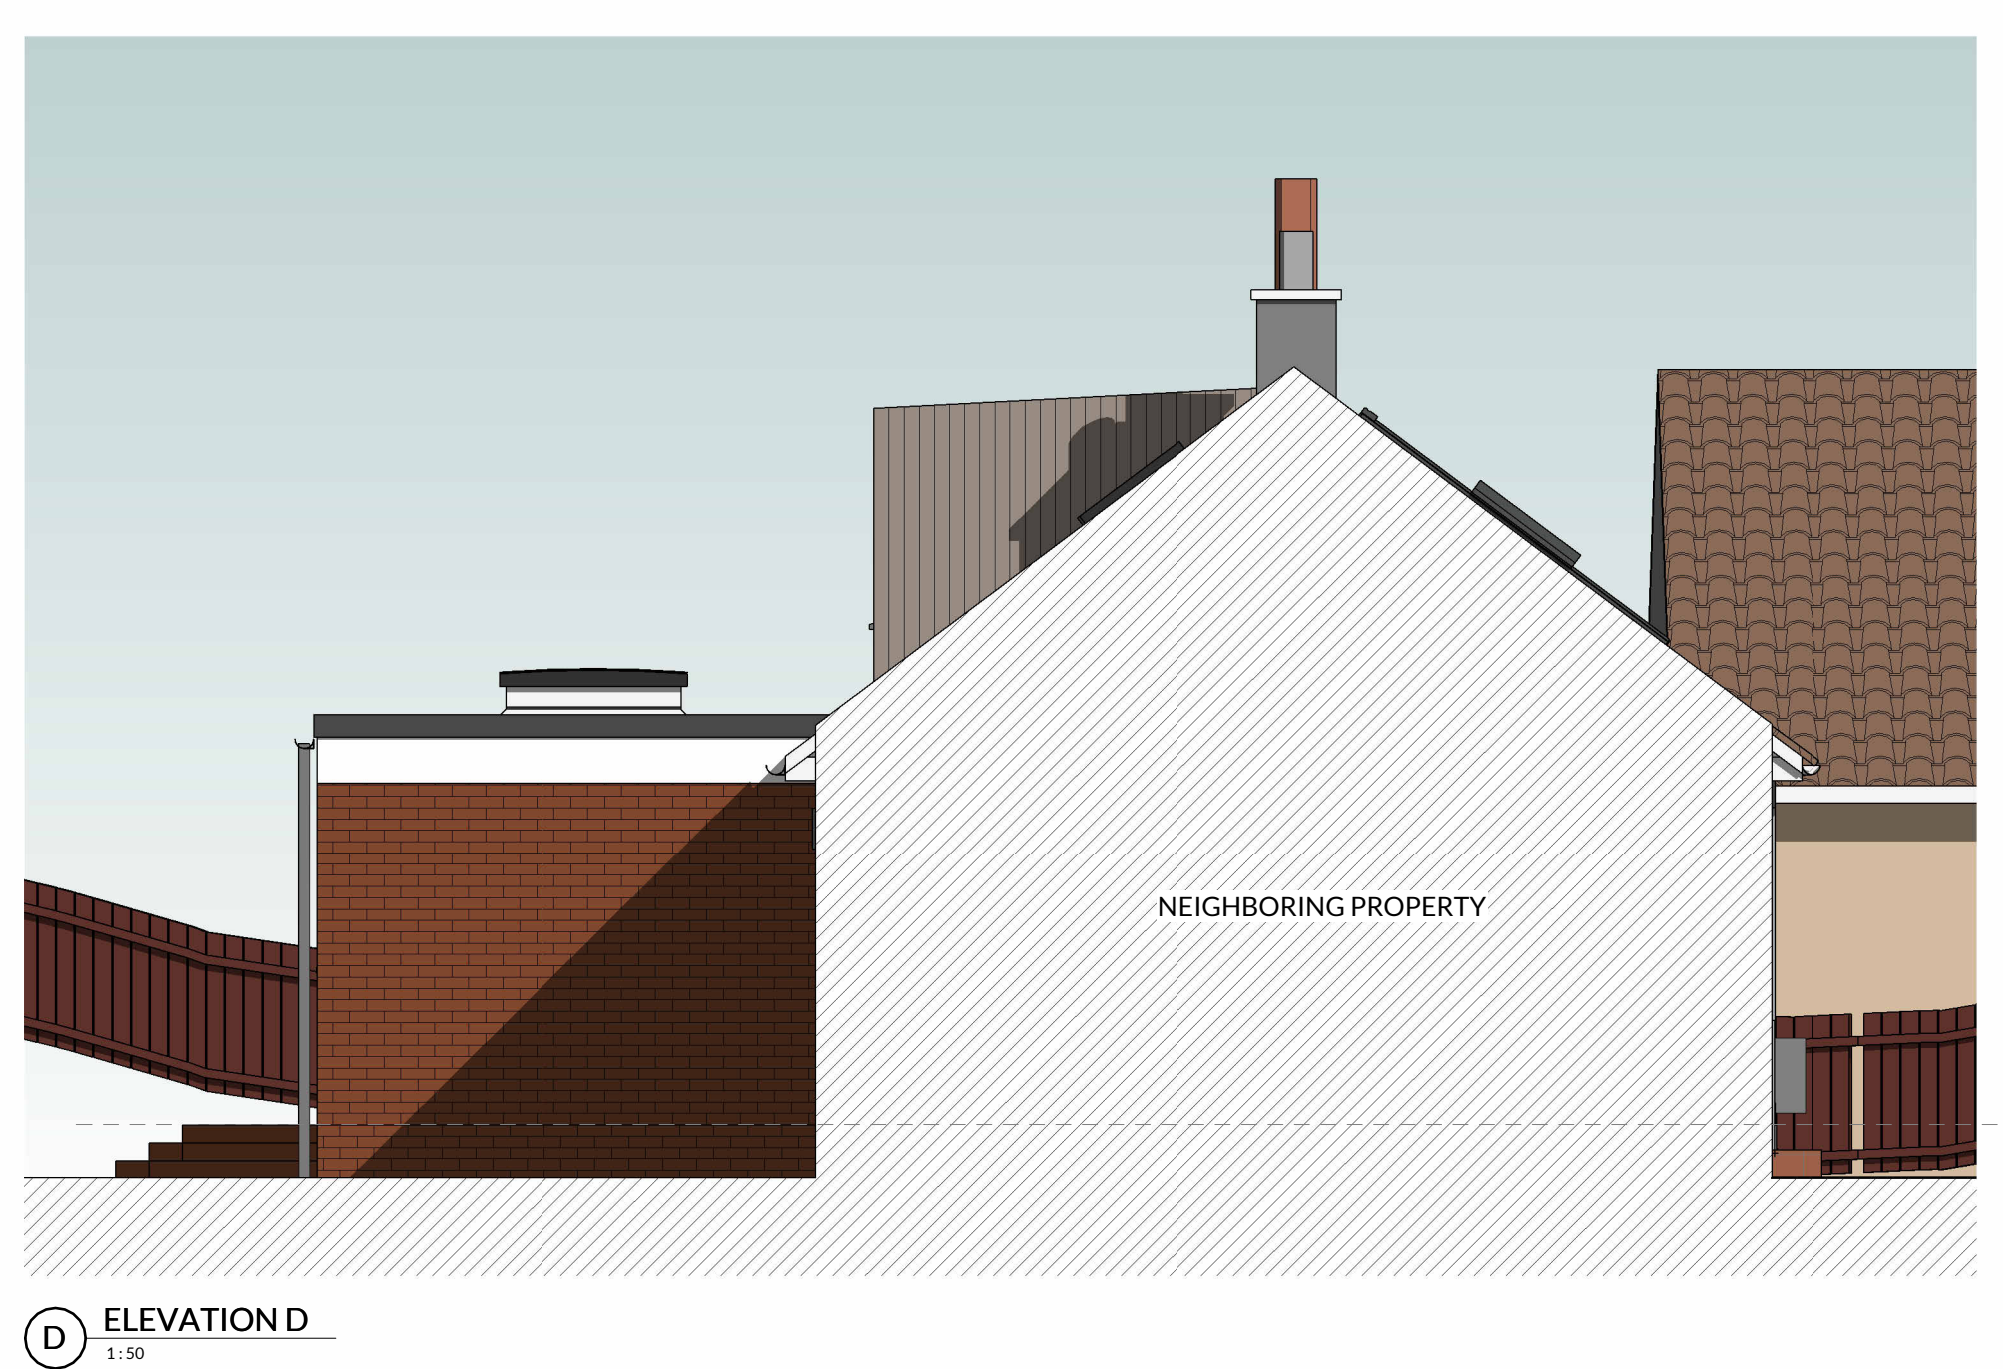

**HOKO**  
THE HOMEOWNERS ARCHITECT

Project	6 McDonald Drive, Neilston, G78 3PE
Client	PETER MARTIN
Project No.	L23002
Drawing No.	300
Title	ELEVATIONS
Scale	As indicated@A1
Revision	D
Status	CONCEPT DESIGN
Drawn	SG
Date	16/10/23