



Responsibility is not accepted for errors made by others in scaling from this drawing. All construction information should be taken from figured dimensions only. All dimensions are in millimetres unless otherwise stated. All dimensions to be verified on site before proceeding with the work. Any discrepancies to be notified in writing to Architect immediately

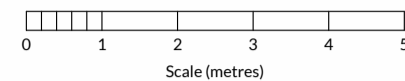

Revision History

Rev.	Description	Date	By
------	-------------	------	----

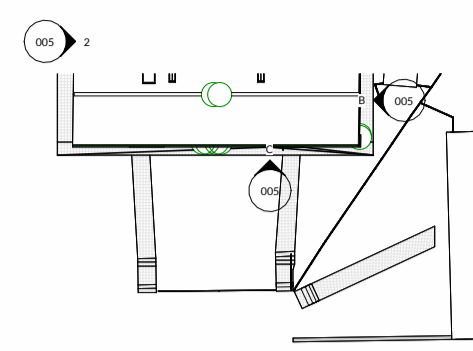

KEY PLAN

- Double glazed glazing
- Obscured glass
- Brickwork
- Timber cladding
- Stone
- Render
- Roof tiles
- Slate

- Extract
- Lead flashing

Gutter and rainwater pipes:
Colour:

Fascias:
Colour:

Windows:
Colour:



HOKO
THE HOMEOWNERS ARCHITECT

Project 6 McDonald Drive, Neilston, G78 3PE

Client PETER MARTIN

Project No. L23082

Drawing No. 005

Title ELEVATIONS - AS EXISTING


Scale As indicated@

Revision


Status EXISTING

Drawn DD


Date 26/09/23

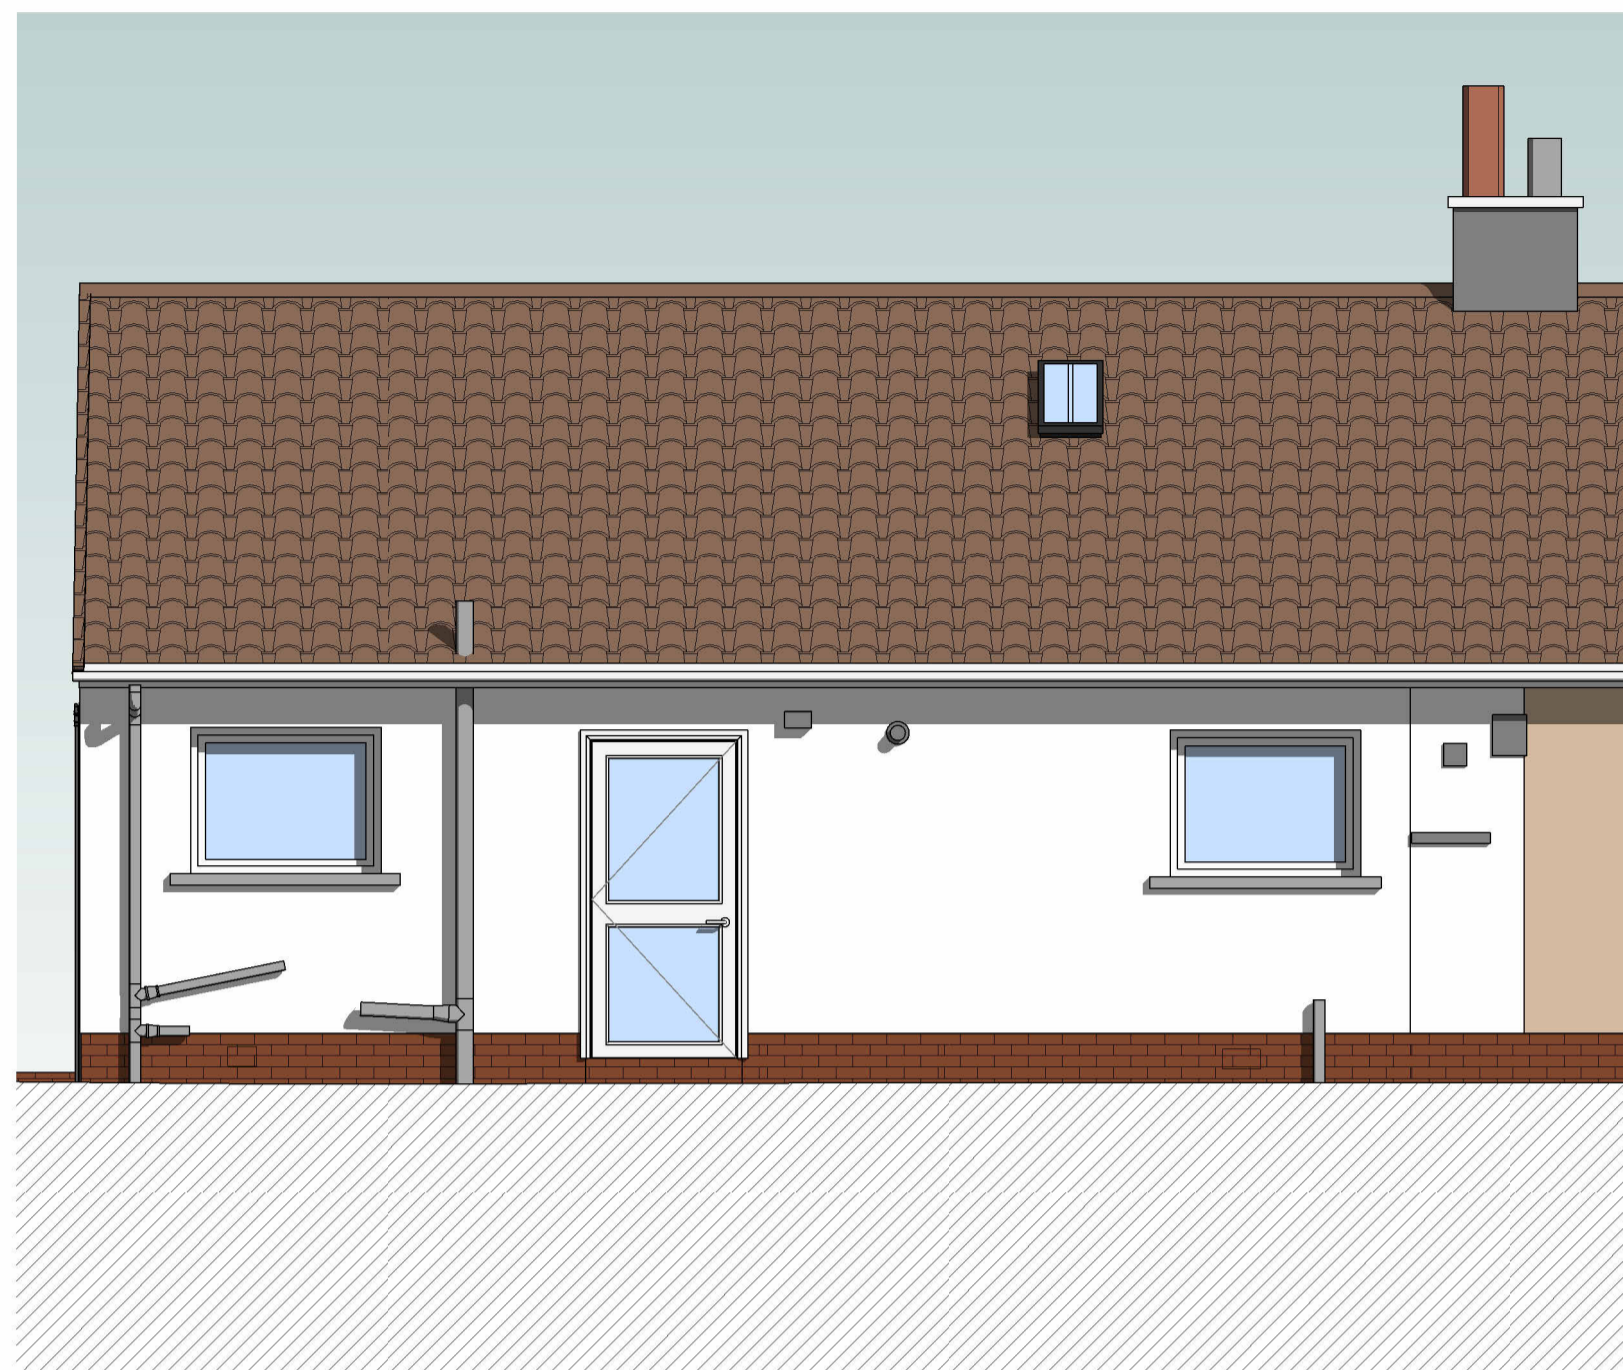


A ELEVATION A - AS EXISTING
1:50

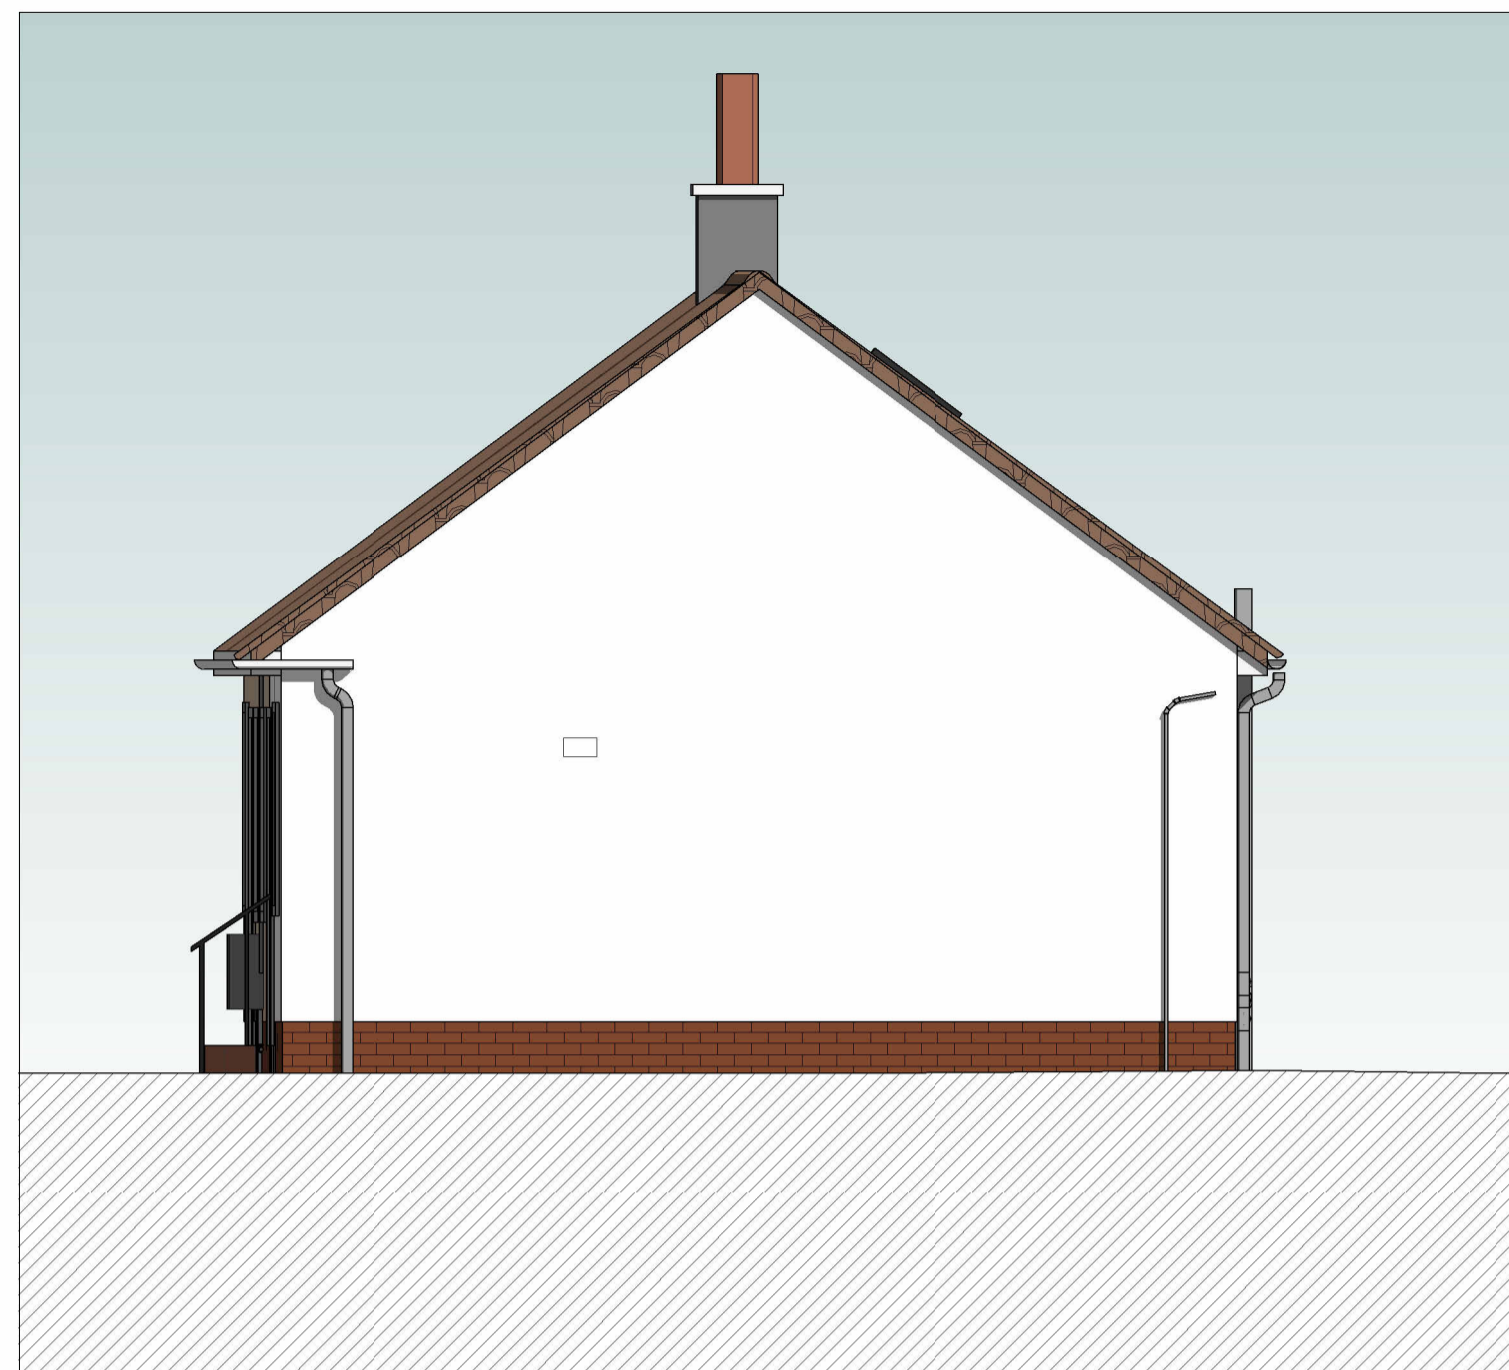

B ELEVATION B - AS EXISTING
1:50

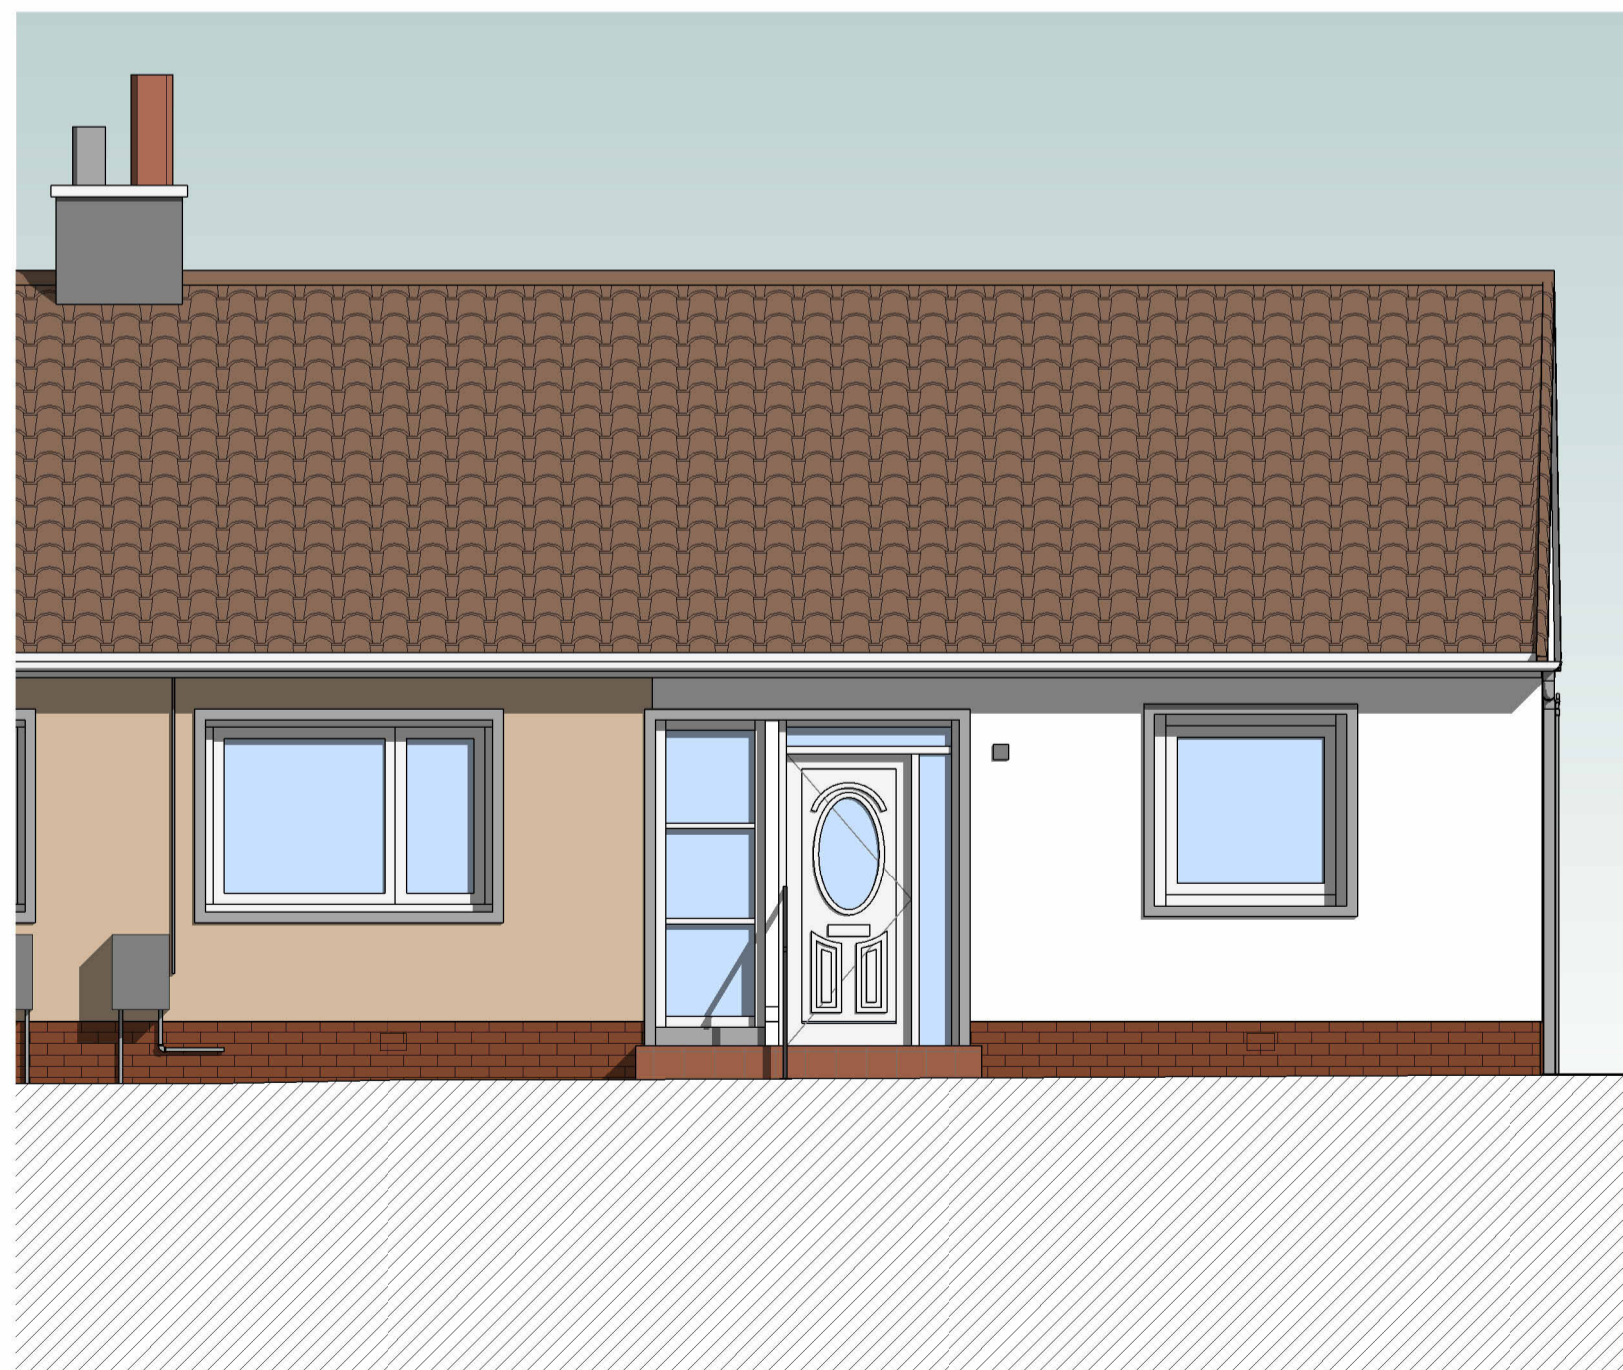

C ELEVATION C - AS EXISTING
1:50

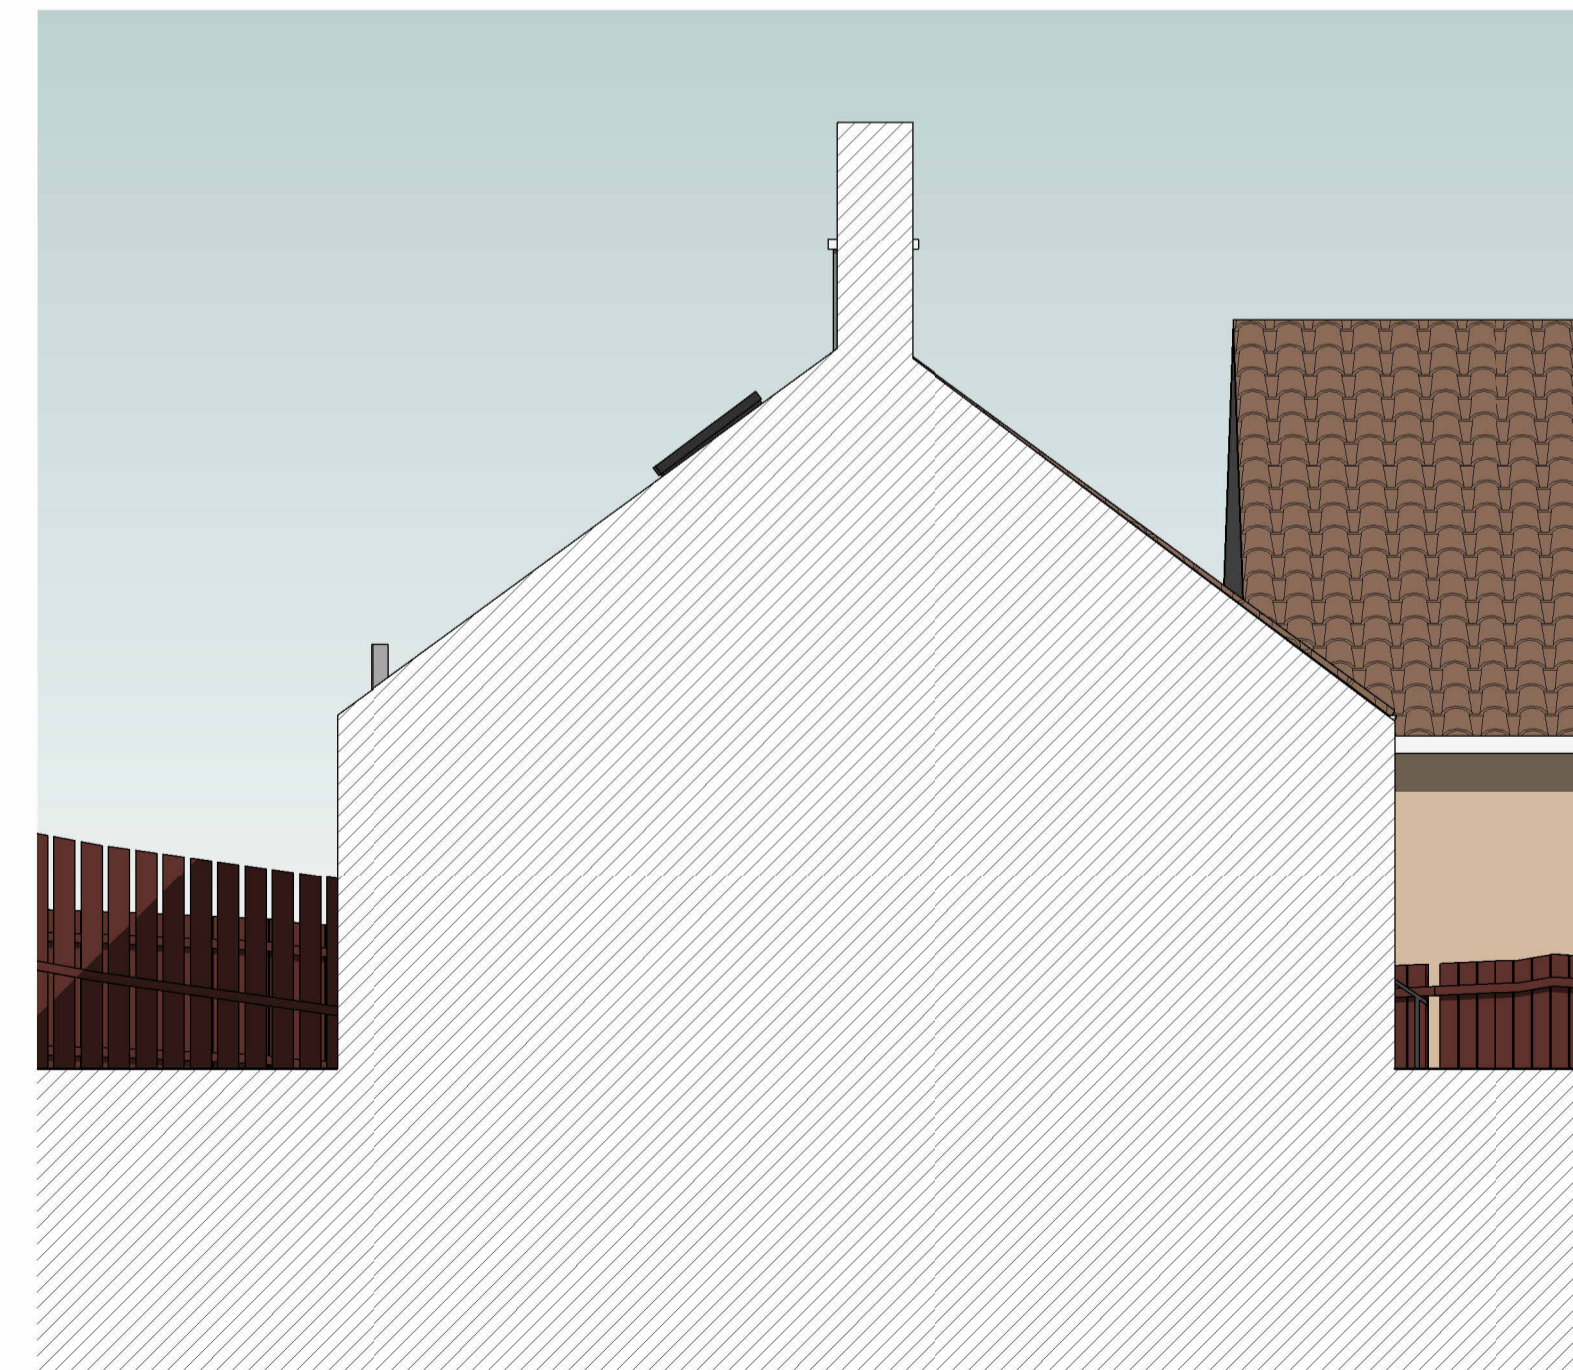

2 ELEVATION D - AS EXISTING
1:50