



0 10 20 30 40 50 100 Millimetres @ A1


1:200 Scale 20mts

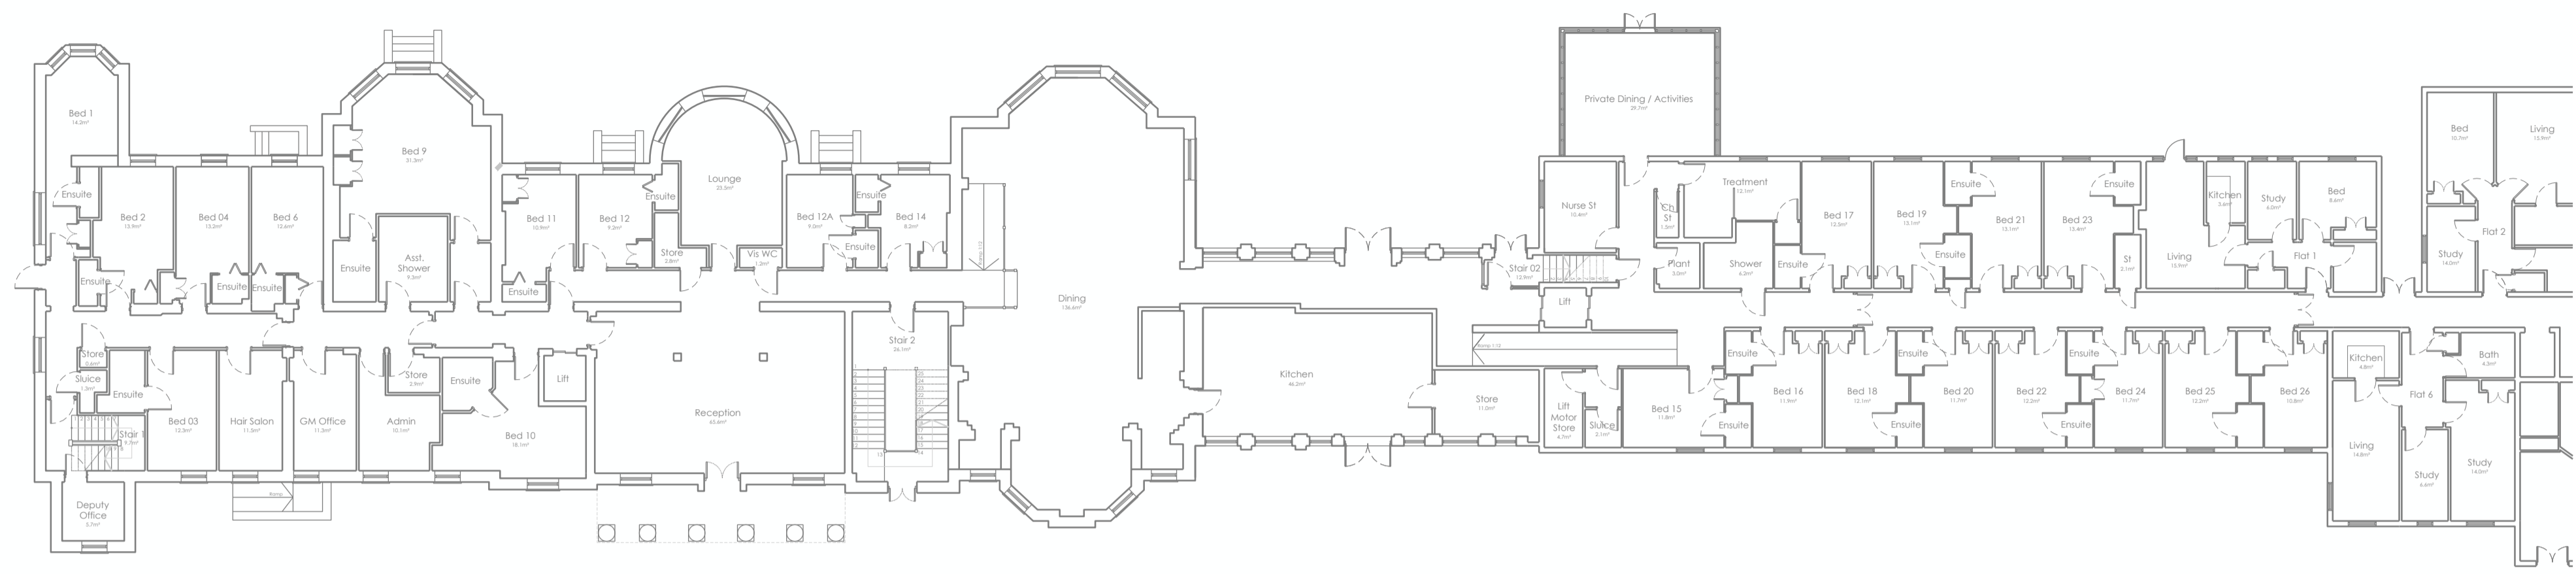

Ground Floor as Proposed

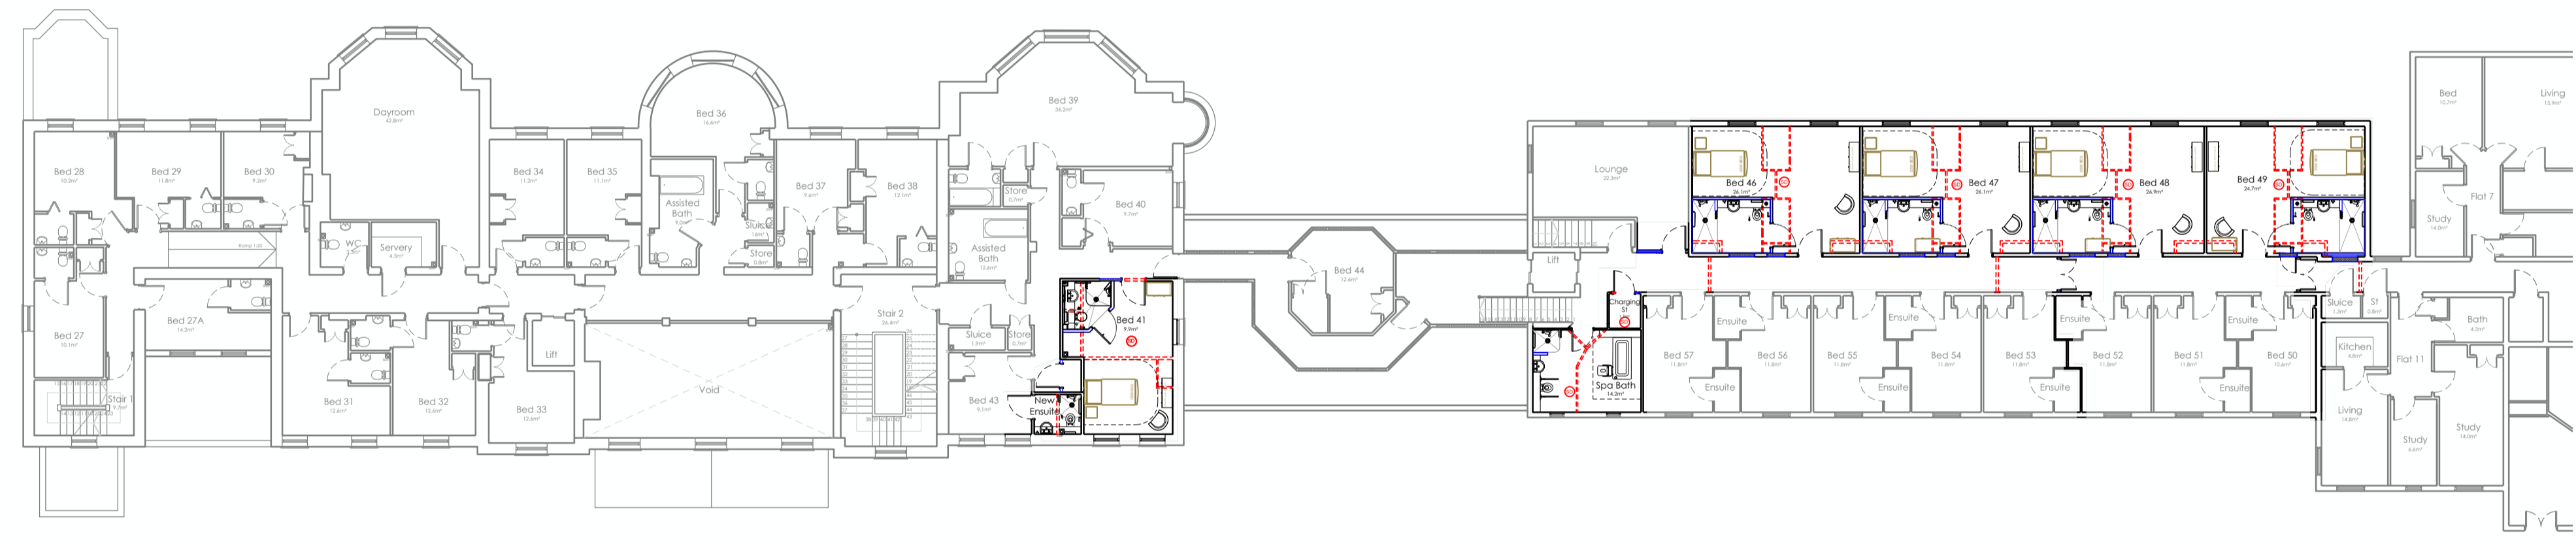

First Floor as Proposed

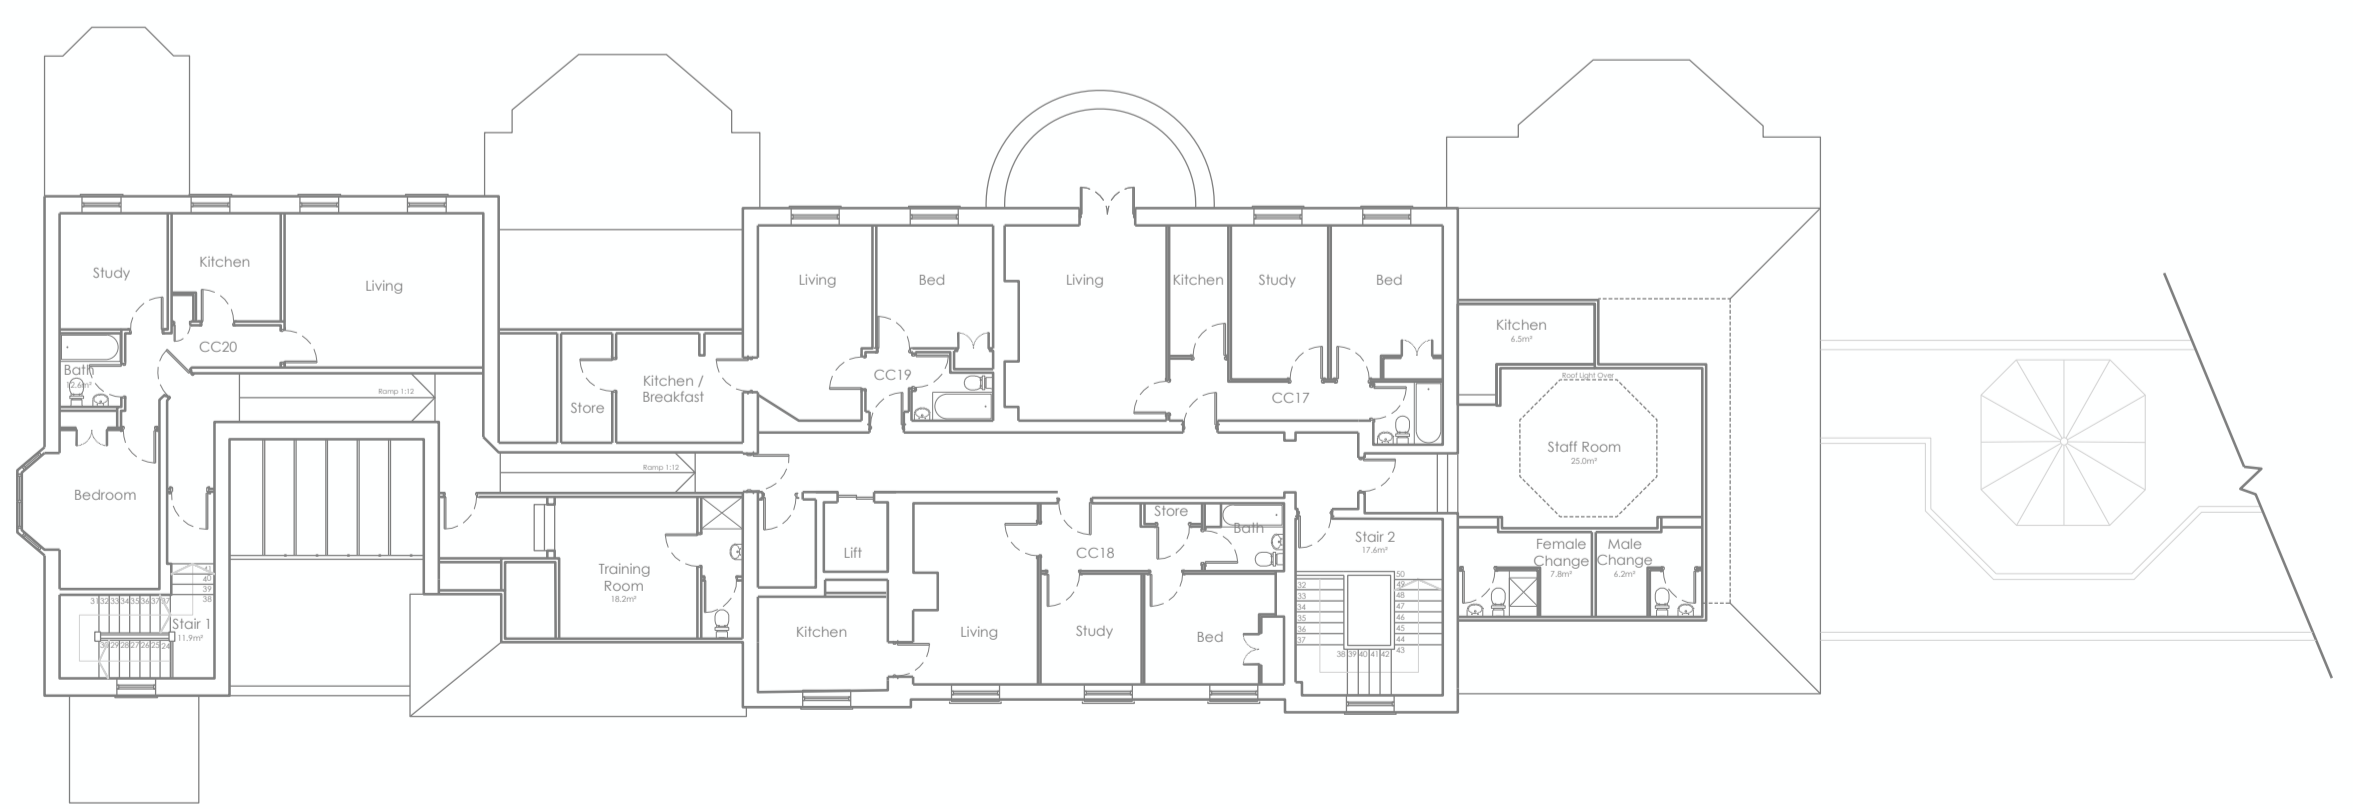

Second Floor as Proposed

**Notes**  
 Do not scale, use figured dimensions only.  
 All dimensions to be verified on site prior to the commencement of any work or the production of any shop drawing. All discrepancies to be reported to the Architect.  
 This drawing is to be read in conjunction with all related Architect's and Engineer's drawings and any other relevant information.  
 This drawing is copyright © of TDC Architects Ltd.

Revision numbering:  
 P = RIBA Stage 0-3, T = RIBA Stage 4, C = RIBA Stage 5, R = RIBA Stage 6

REV	DATE	REVISION	INITIALS	CHECK
P2	05.11.23	Drawing changed to overview plan.	AHL	SEL
P3	07.11.23	Service layout revised to reflect existing	AHL	SEL
P4	16.11.23	Existing room labels and bed numbers amended following info received from home maintenance	AHL	SEL
P5	23.11.23	Drawing updated to show works only following client meeting held 20.11.23	AHL	SEL

**DRAWING STATUS**

FOR DISCUSSION (RIBA STAGE 0-2)	<input checked="" type="checkbox"/>
FOR PLANNING (RIBA STAGE 3)	<input type="checkbox"/>
FOR TENDER (RIBA STAGE 4)	<input type="checkbox"/>
FOR CONSTRUCTION (RIBA STAGE 5)	<input type="checkbox"/>
AS-BUILT (RIBA STAGE 6)	<input type="checkbox"/>
AS-RECORDED (RIBA STAGE 6)	<input type="checkbox"/>



2nd Fl. | 13 Museum St.  
 York | YO1 7DT  
 info@tdc-arch.design

www.tdc-arch.design

Client



Project  
 Bushey Beaumont  
 High St, Bushey WJ23 1QN

Drawing Title  
 Plan Overview as Proposed

Scale 1:200 @ A1  
 Date October 2023  
 Drawn by AHL  
 Checked by SEL

Job No. B232105  
 Drawing No. AL(1)101  
 Rev. P5

**KEY**

- New Wall
- Existing Door Filled In
- Wall to be Demolished
- P - Premium Bedroom

**Notes**  
 Refer to Interiors Drawings For Finishes & Feature Lighting