


Location Plan

Site Address: Aviary House, Mill Drove, Southery, PE38 0PJ

Date Produced: 13-Nov-2023

Scale: 1:1250 @A4

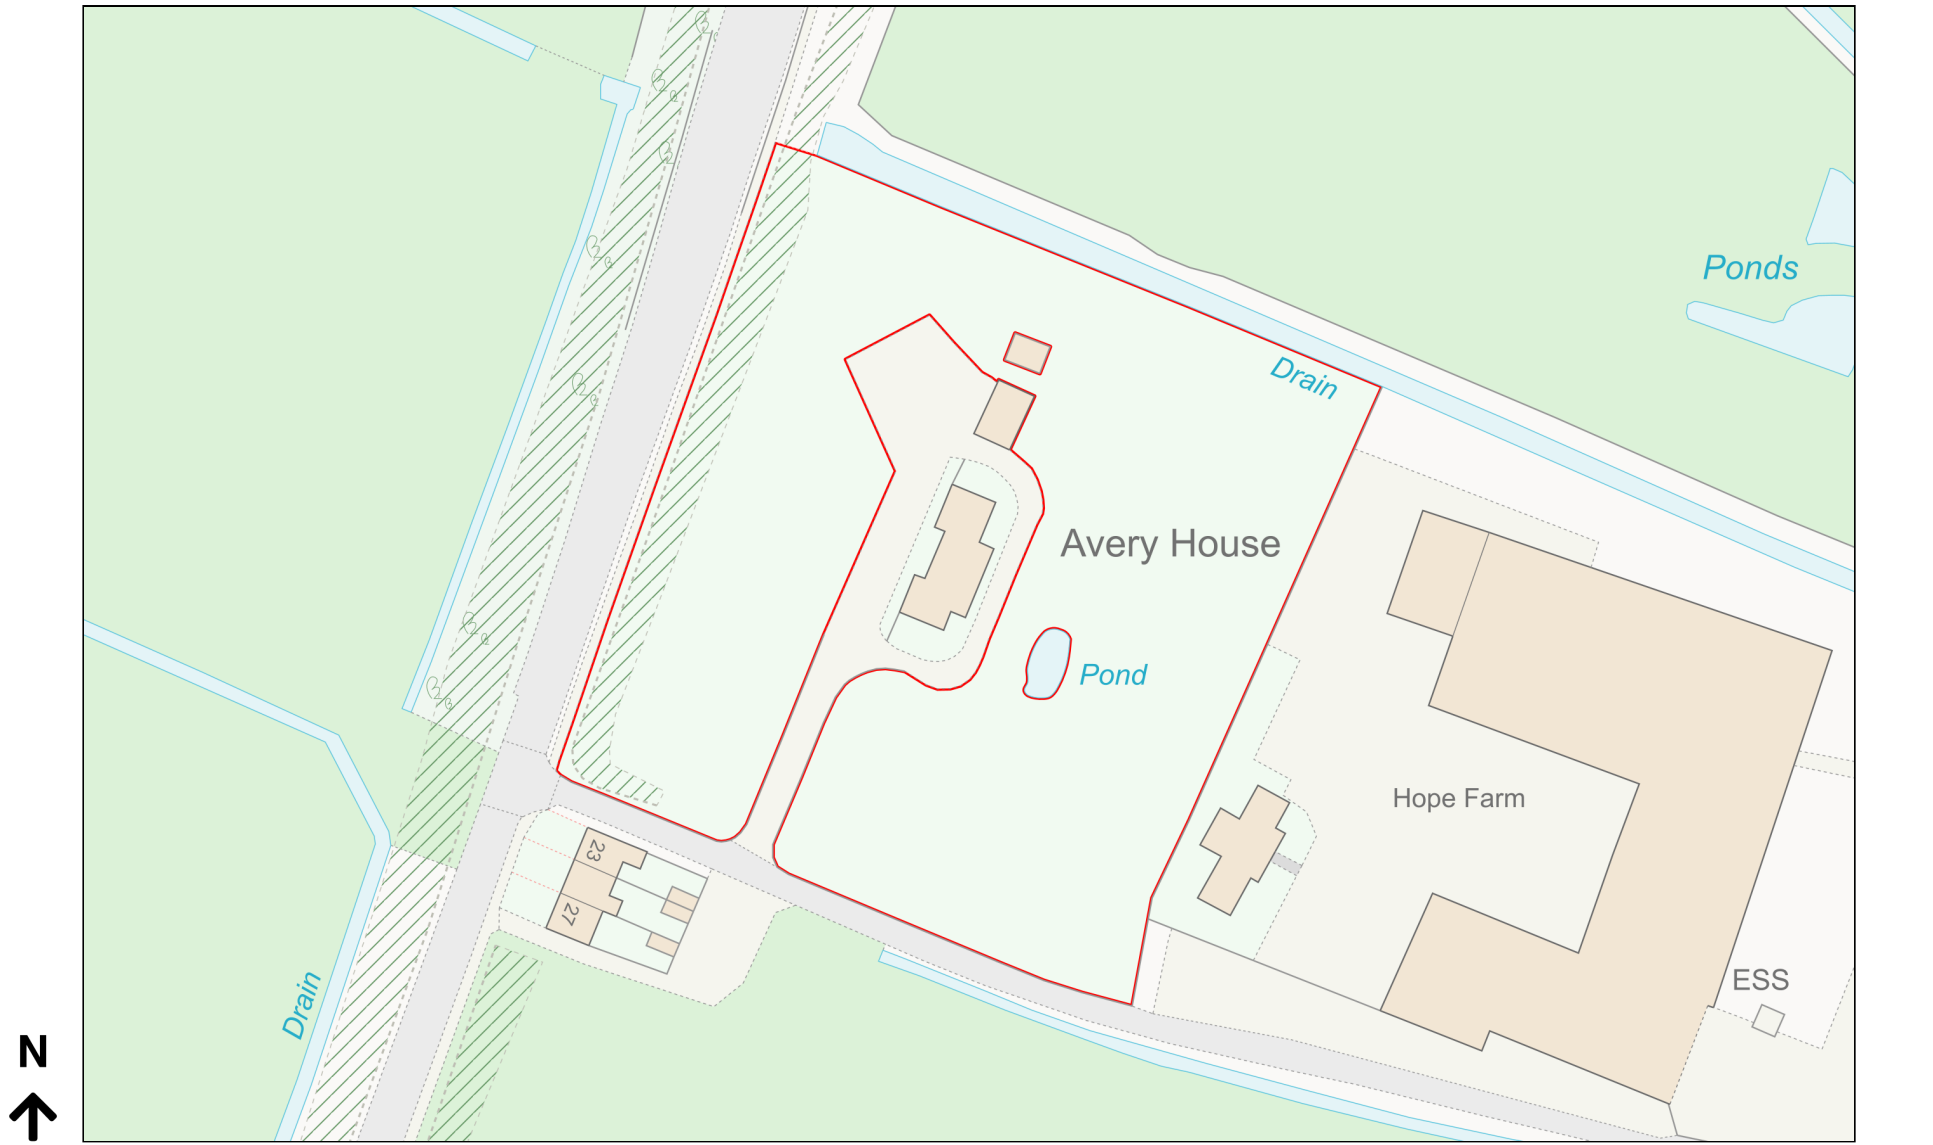

Planning Portal Reference: PP-12469537v1

