


2.4m x 43m VISIBILITY SPLAYS IN EITHER DIRECTION IS SHOWN IN GREEN, WHERE THE EXISTING BOUNDARY WALL FALLS WITHIN THE VISIBILITY SPY IT IS TO BE REDUCED IN HEIGHT TO MAX. 1050mm ABOVE THE HEIGHT OF THE ROAD.

PROPOSED CONVERSION  
 TO FORM DWELLINGHOUSE  
 WINSTON HOUSE, LANARK  
 FOR DR. W. THOM

PLANNING DRAWING  
 TL-P01



EXISTING BLOCK PLAN SCALE 1:500

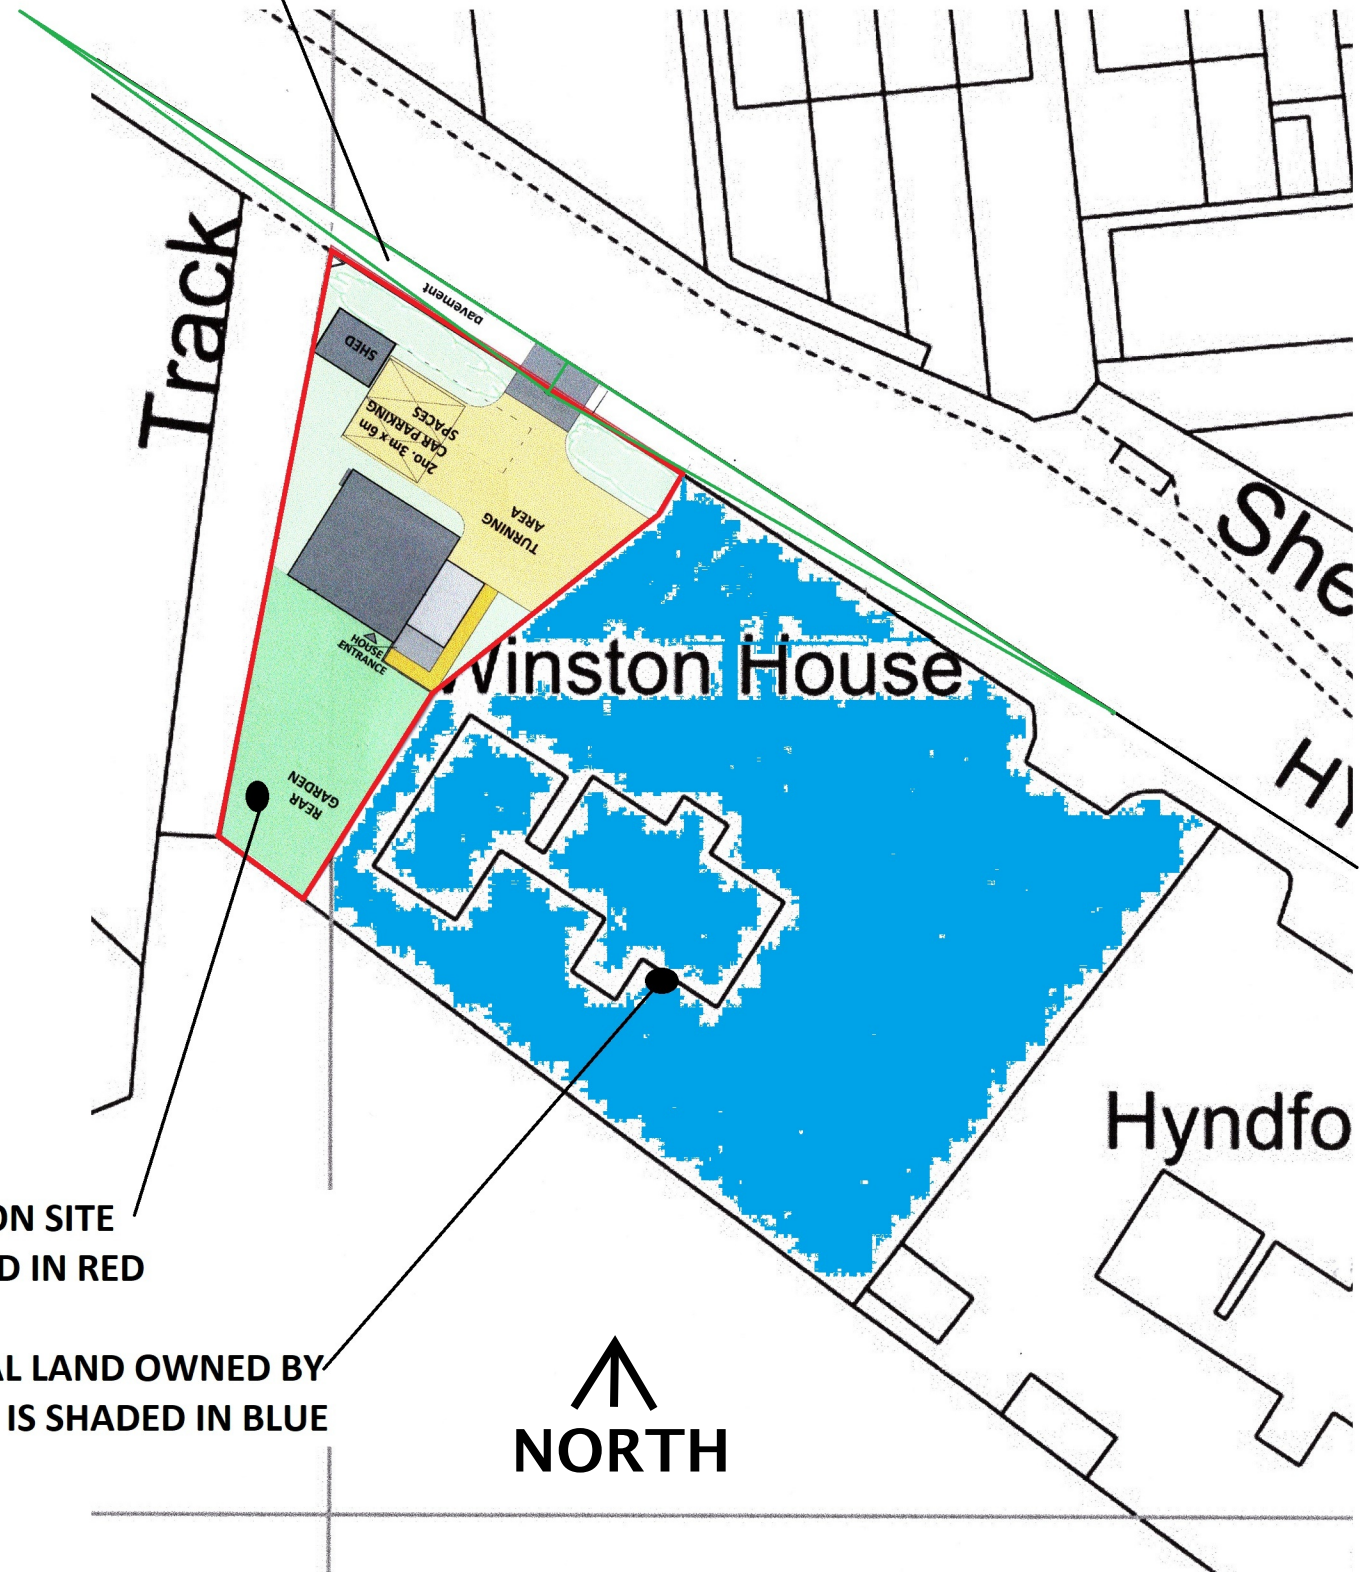

PROPOSED BLOCK PLAN SCALE 1:500



APPLICATION SITE IS OUTLINED IN RED

ADDITIONAL LAND OWNED BY APPLICANT IS SHADED IN BLUE