



PROPOSED CONVERSION
TO FORM DWELLINGHOUSE
WINSTON HOUSE, LANARK
FOR DR. W. THOM

PLANNING DRAWING
TL-P07

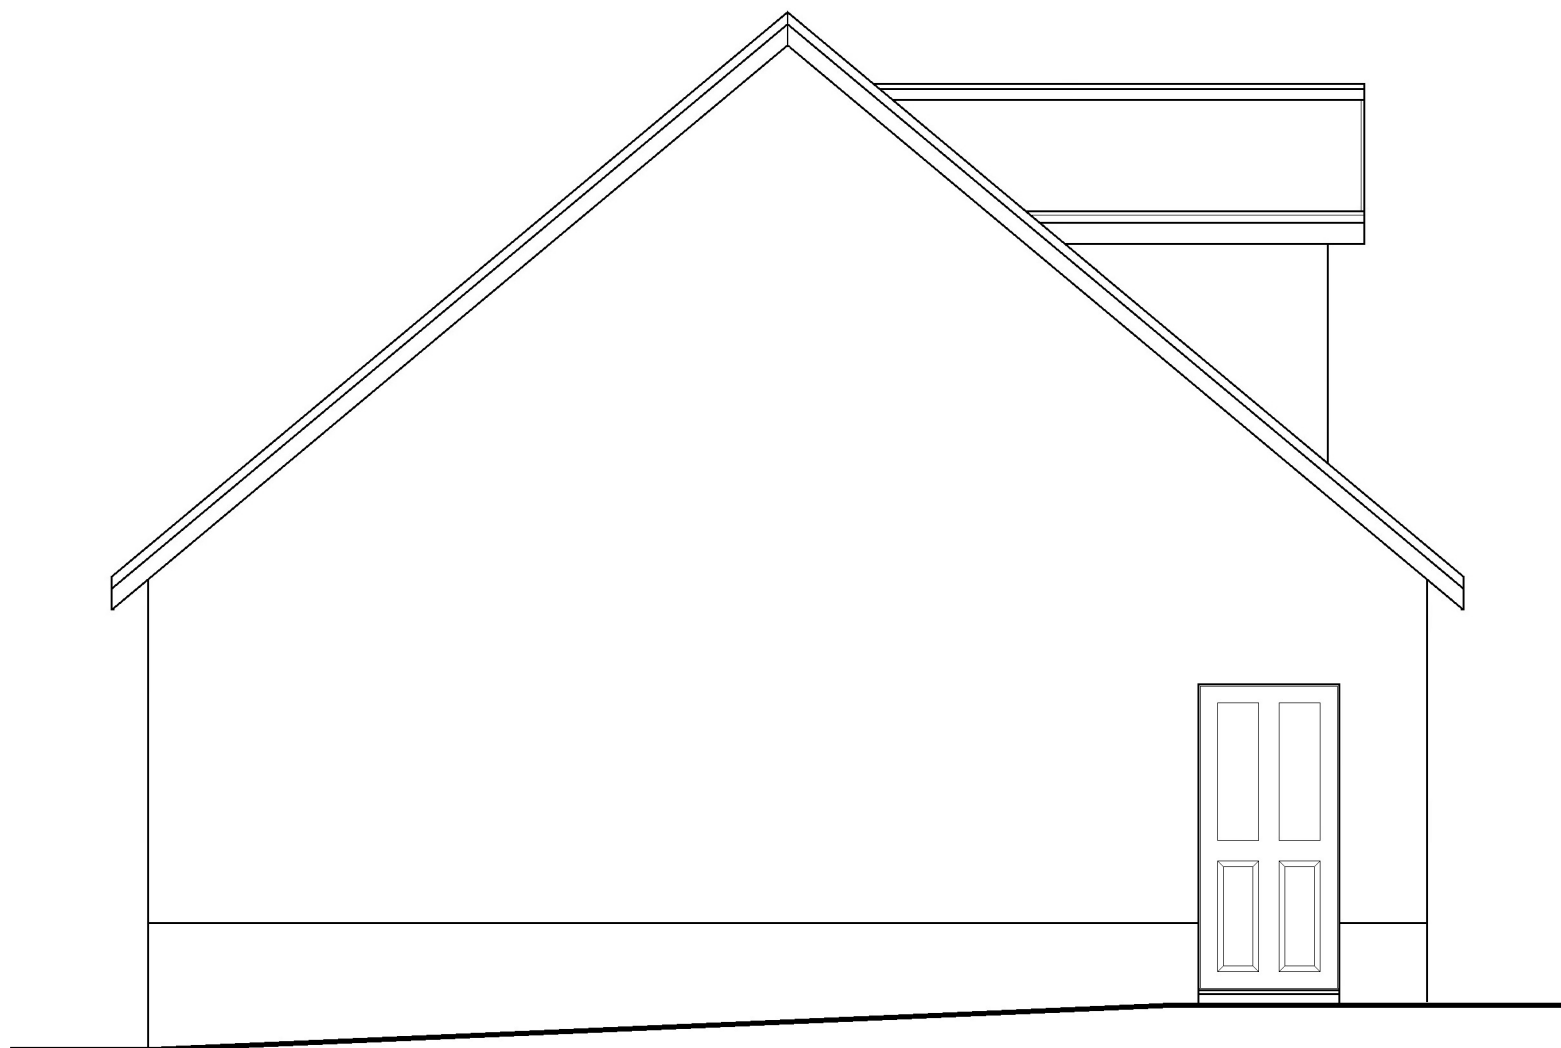

EXISTING SIDE ELEVATION ONE SCALE 1:50

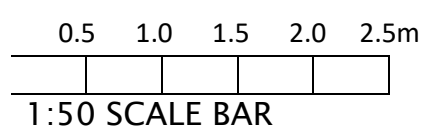

103 Main Street · Carnwath · Lanarkshire · ML11 8HP
telephone - 01555 840807
www.nevilledesignltd.co.uk