

Schedule of Materials


Walls:
Multi stock facing bricks, to match existing.

Roof:
Plain Tiles, colour Brown, to match existing.

Gutters/Downpipes:
Black uPVC to match existing.

Windows:
White uPVC framed, double glazed units.

Existing Elevations

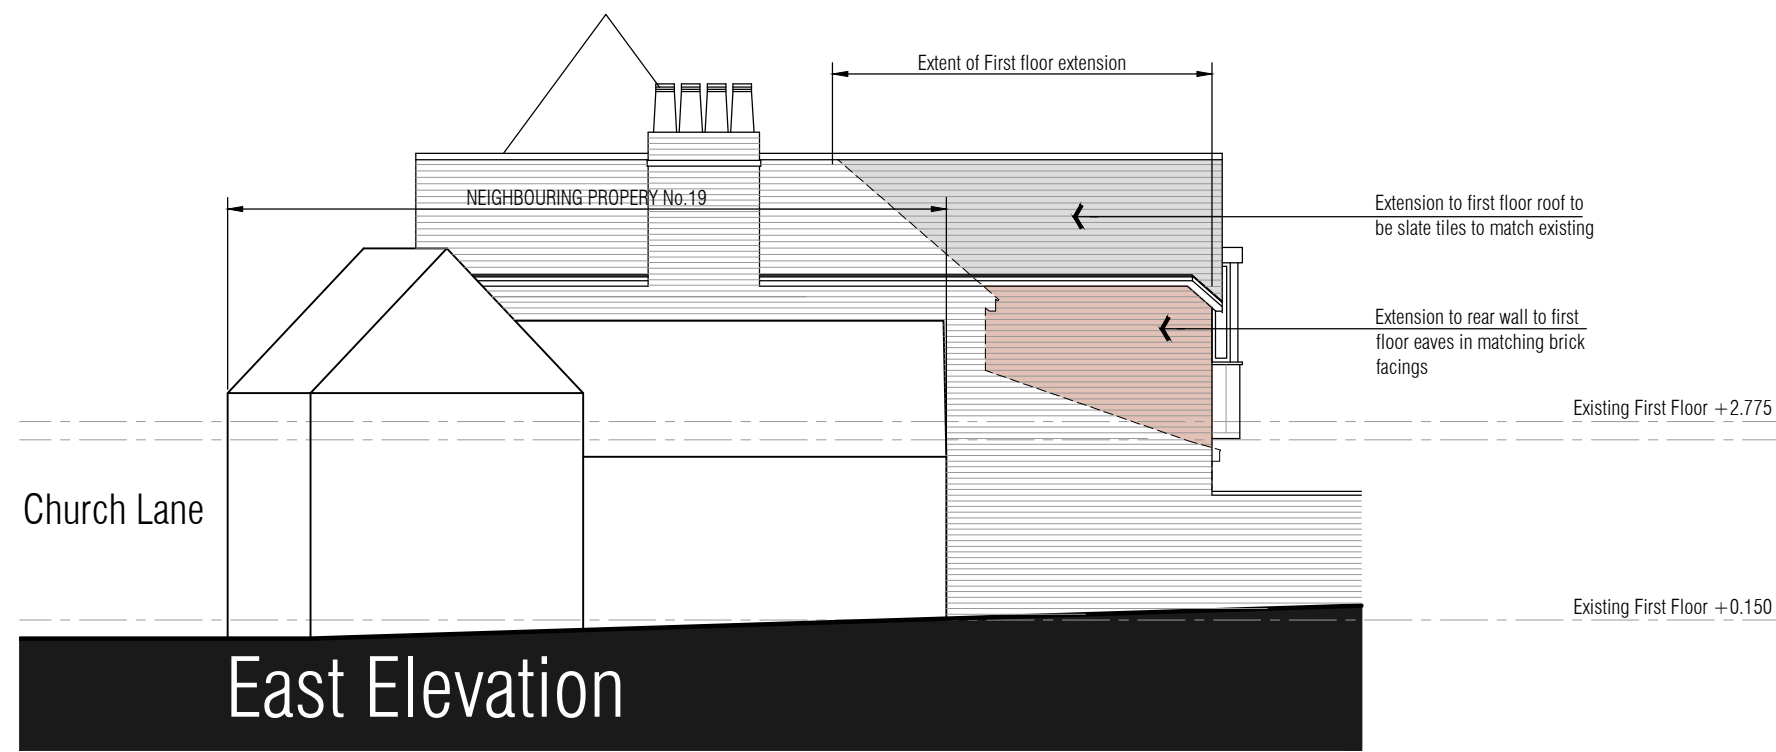

Proposed Elevations



Revision: # 00.00.2000 DESCRIPTION



archersstevnage | suiteB4 first floor | mindenhall court | high street | stevenage | SG13UN t: 01438 365 968 e: info@archerarchitects.co.uk w: www.archerarchitects.co.uk

Important note: This drawing is issued on the condition that it is not reproduced, disclosed or copied to any unauthorised person without written consent. Copyright archerarchitects All dimensions to be verified on site.

Client **MARTIN KIRK**
Project 17 Church Lane Stevenage. SG1 3QS

Drawing title **COMPARATIVE ELEVATIONS SHEET 2 of 2 EAST AND SOUTH VIEWS**

Scale 1:100@A3	Drawn MW	Checked AA
Date 20.11.2023	Issuing Discipline architecture	Revision #
Drawing number 2311-09(P)201		

For Planning