
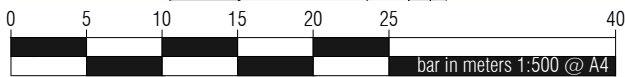
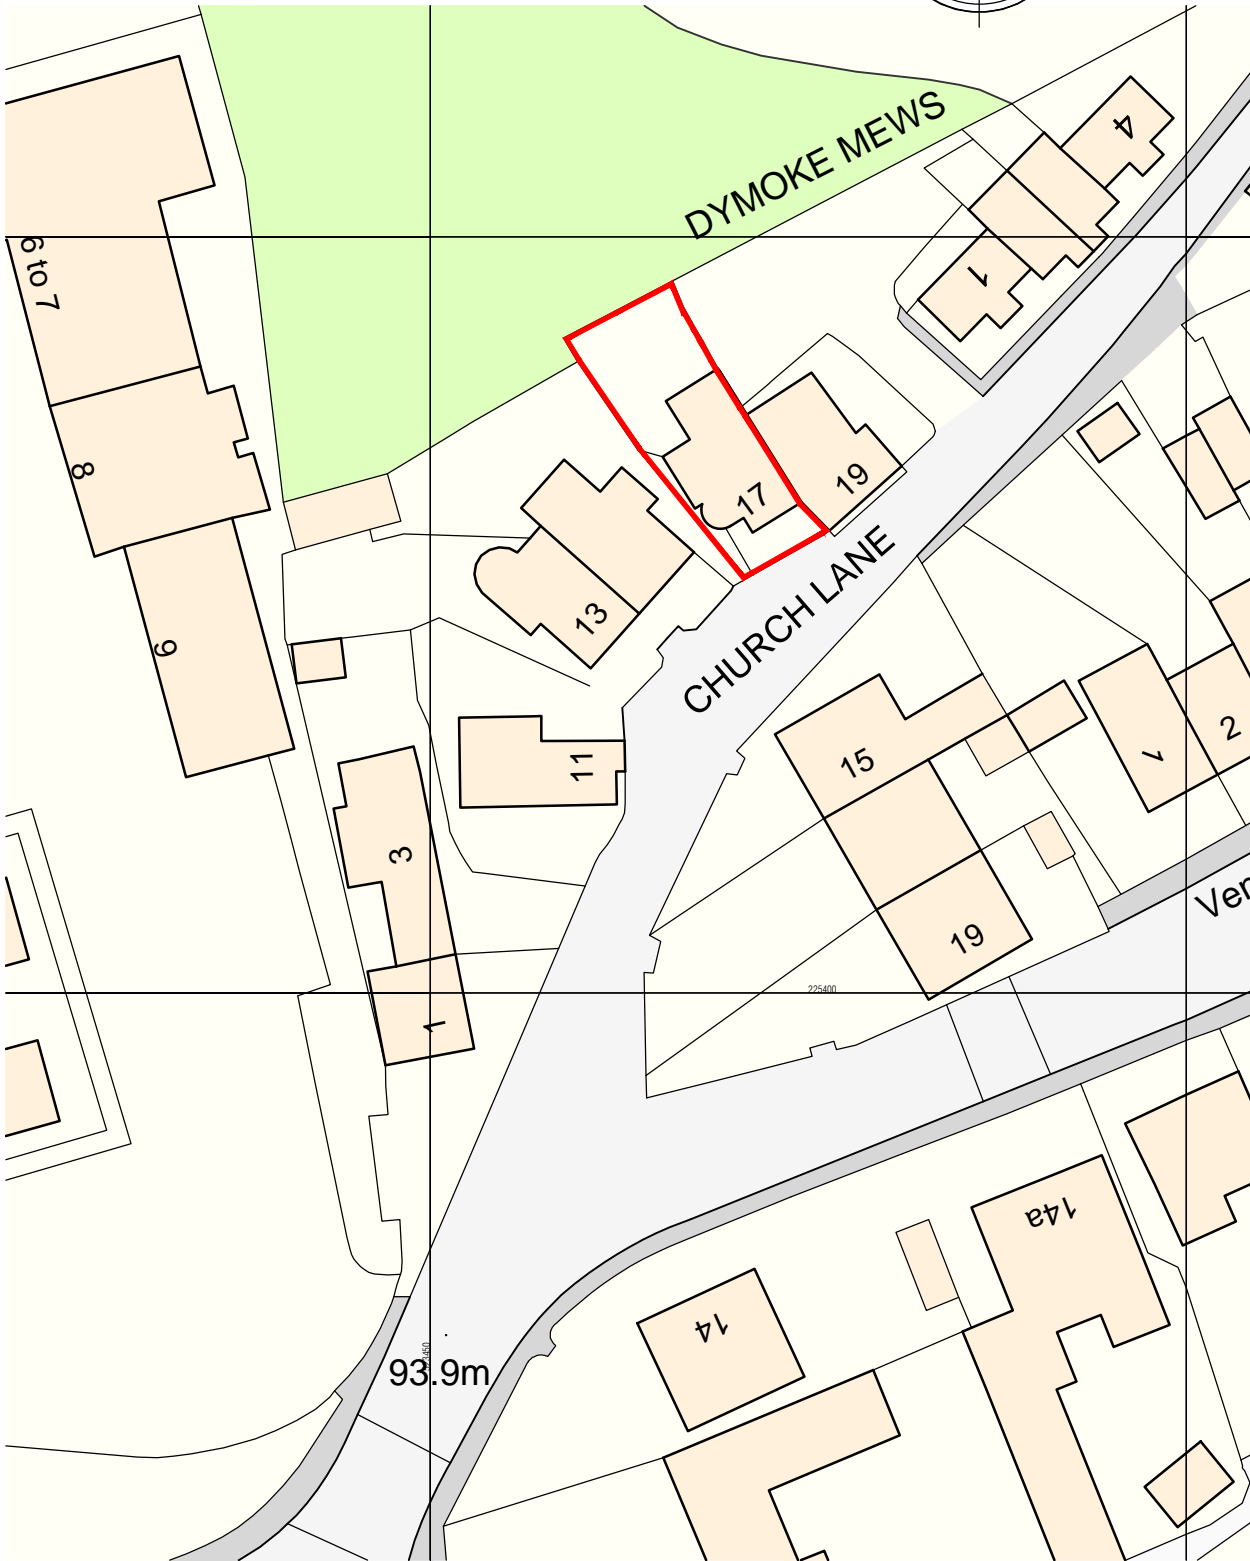


NORTH

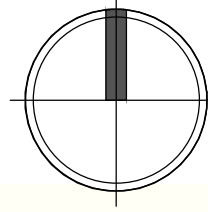

archers**stevenage** | suiteB4 first floor | mindenhall court | high street | stevenage | SG13UN | t: 01438 365 968 | e: info@archerarchitects.co.uk | www.archerarchitects.co.uk

Important note: This drawing is issued on the condition that it is not reproduced, disclosed or copied to any unauthorised person without written consent. Copyright archerarchitects All dimensions to be verified on site.

Client: **MARTIN KIRK**
Project: 17 Church Lane Stevenage. SG1 3QS
Dwg title: **BLOCK PLAN**

Scale: 1:1250@A4
Date: 20.11.2023
Drawing number: **2311-09(P)002**

Drawn: mw	Ch.kd: AA
Issuing Discipline: architecture	Rev. #

For Planning