
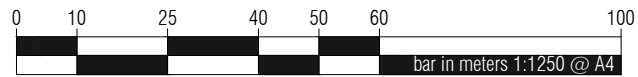
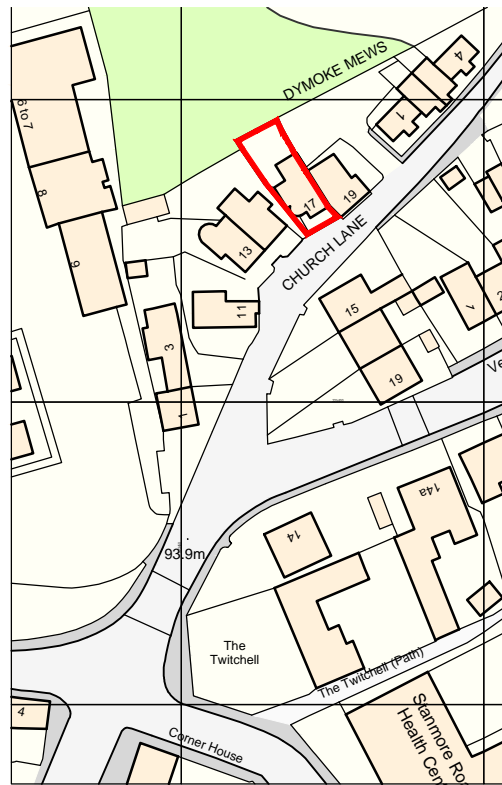


NORTH

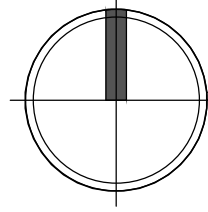

archers**stevenage** | suiteB4 first floor | mindenhall court |
high street | stevenage | SG13UN t: 01438 365 968
e: info@archerarchitects.co.uk
w: www.archerarchitects.co.uk

Important note: This drawing is issued on the condition that it is not reproduced, disclosed or copied to any unauthorised person without written consent. Copyright archerarchitects
All dimensions to be verified on site.

Client:
MARTIN KIRK
Project:
17 Church Lane Stevenage. SG1 3QS

Dwg title:
LOCATION PLAN

For Planning

Scale 1:1250@A4 Drawn mw Ch.kd AA

Date 20.11.2023 Issuing Discipline architecture

Drawing number **2311-09(P)001** Rev. #