


# Existing Elevations



# Proposed Elevations

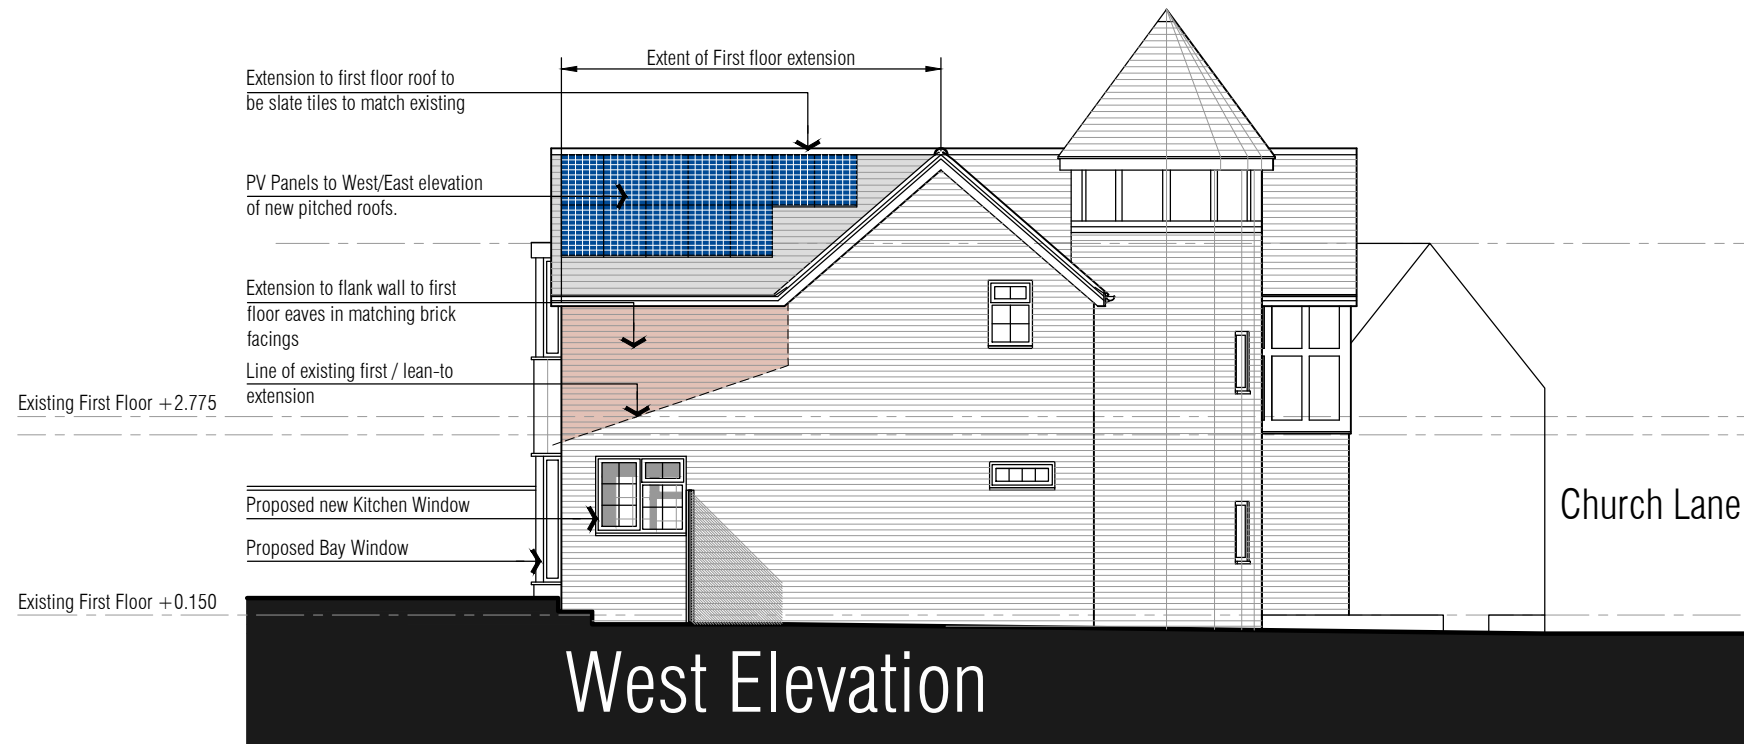

Revision: # 00.00.2000 DESCRIPTION



archersstevenage | suiteB4 first floor | mindenhall court | high street | stevenage | SG13UN t: 01438 365 968 e: info@archerarchitects.co.uk w: www.archerarchitects.co.uk

Important note: This drawing is issued on the condition that it is not reproduced, disclosed or copied to any unauthorised person without written consent. Copyright archerarchitects All dimensions to be verified on site.

Client **MARTIN KIRK**  
Project 17 Church Lane Stevenage. SG1 3QS

Drawing title **COMPARATIVE ELEVATIONS SHEET 1 of 2 WEST AND NORTH VIEWS**

Scale 1:100@A3  
Date 20.11.2023  
Drawing number **2311-09(P)200**

Drawn MW  
Issuing Discipline architecture

Checked AA  
Revision #

For Planning