



01 Existing Block Plan
Scale 1:100

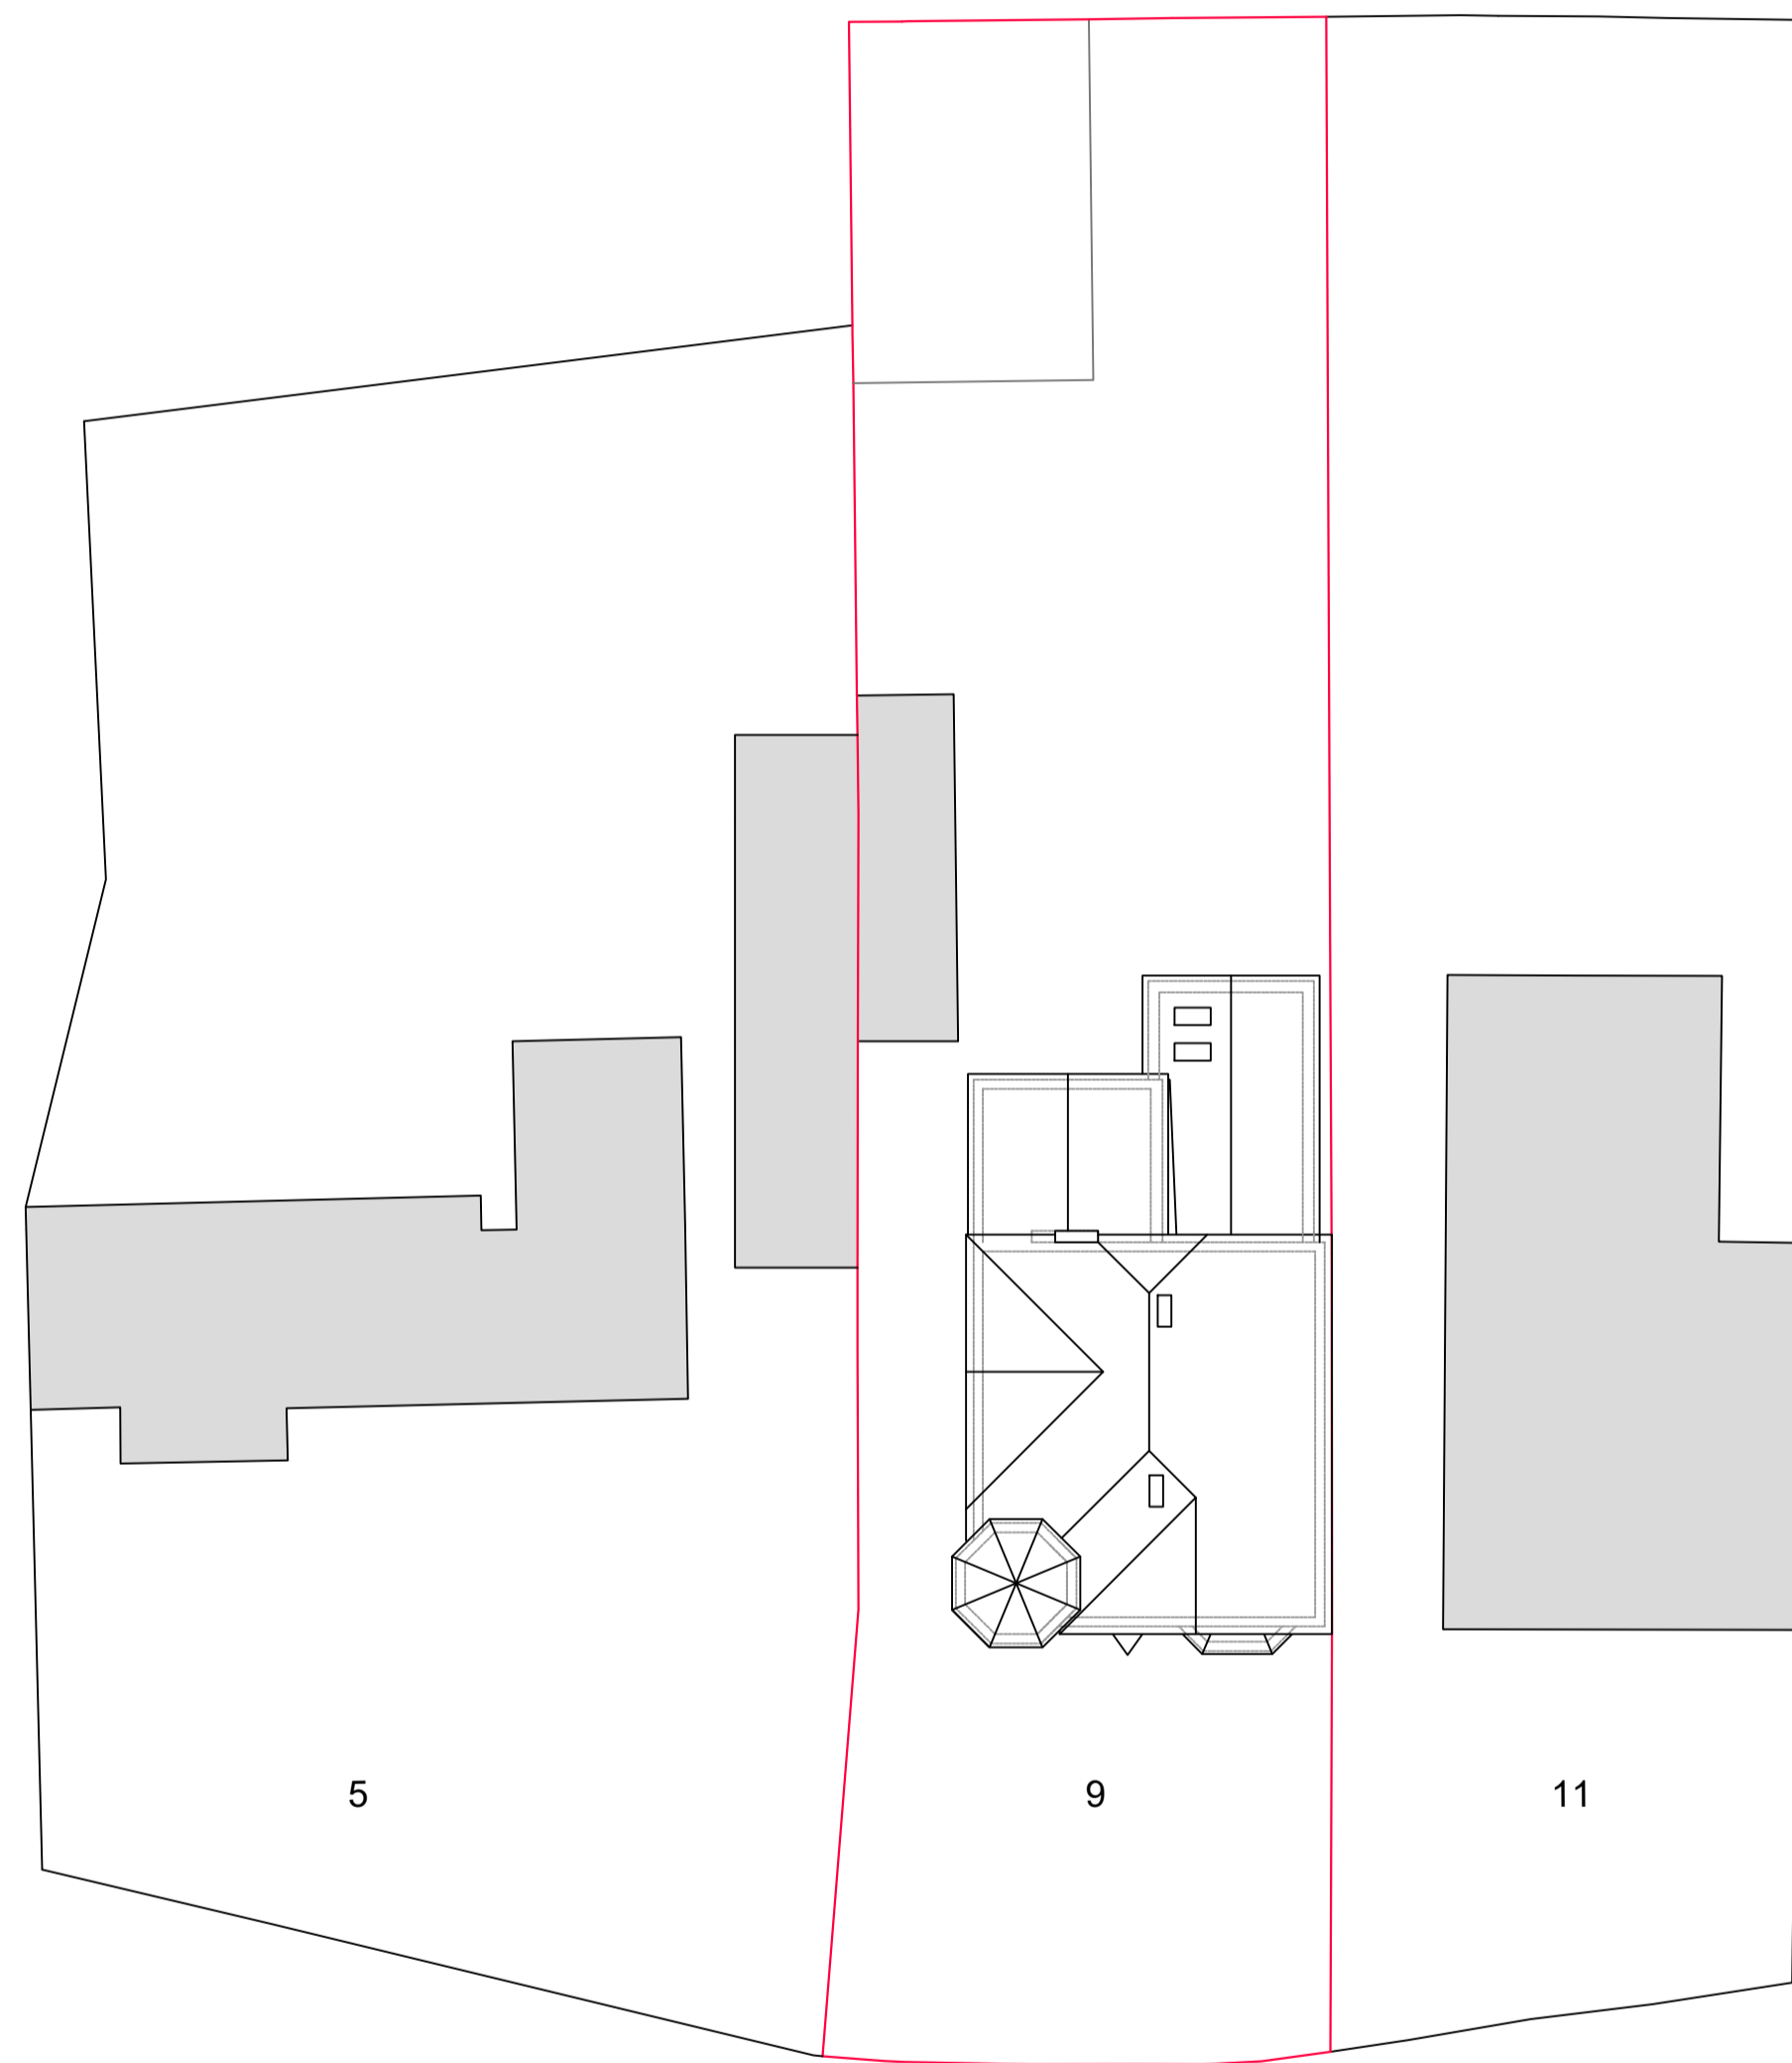

02 Proposed Block Plan
Scale 1:100



03 Site Location Plan
Scale 1:1250

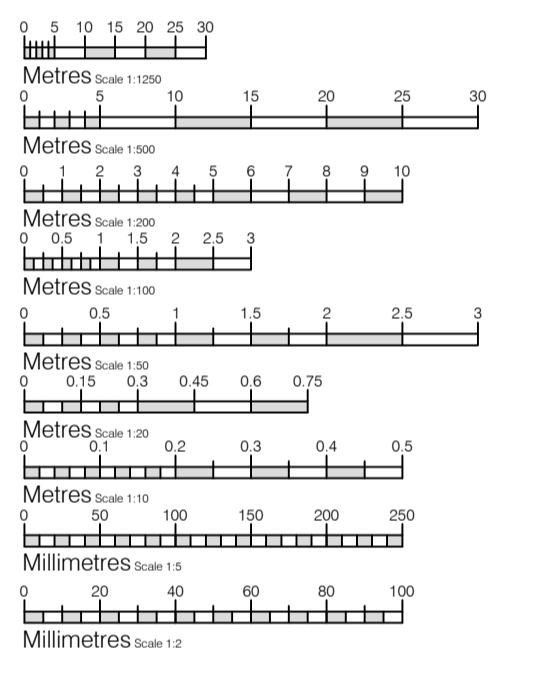

Notice
The responsibility for setting-out of site and buildings rest solely with the contractors
Drawings to be read in conjunction with Structural Engineers drawings
Report immediately to JAT-Surv Ltd any apparent discrepancies

Rev	Date	Initial	Notes

Client
Seeley

Project
9 Lower Green Road, Rusthall, Tunbridge Wells, Kent, TN4 8TE

Drawing Title
Existing and Proposed Block Plans and Site Location Plan

Drawn	Paper Size	Scale	Date
RT	A1	1:100 & 1:1250	Dec 23
Project No.	Drawing No.	Rev	
23/0083	PL03	-	



Kent - London - South East
(e) info@JAT-Surv.com
(w) www.JAT-Surv.com
(m) 07540 651867
(t) 01795 536840