
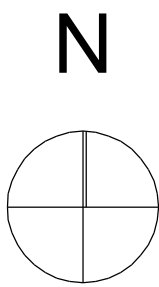


**DISCLAIMER NOTE**  
 ADJACENT PROPERTIES AND BOUNDARIES ARE SHOWN FOR ILLUSTRATIVE PURPOSES ONLY AND HAVE NOT BEEN SURVEYED UNLESS OTHERWISE STATED.  
 ALL AREAS SHOWN ARE APPROXIMATE AND SHOULD BE VERIFIED BEFORE FORMING THE BASIS OF A DECISION. DO NOT SCALE OTHER THAN FOR PLANNING APPLICATION PURPOSES. ALL DIMENSIONS MUST BE CHECKED BY THE CONTRACTOR BEFORE COMMENCING WORK ON SITE.  
 THE COPYRIGHT OF THIS DRAWING REMAINS WITH SJM PLANNING AND MAY NOT BE REPRODUCED IN ANY FORM WITHOUT WRITTEN CONSENT.

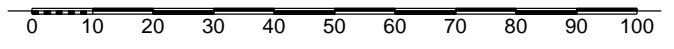

Rev	Date	Detail

**PLANNING DRAWINGS**

**SJM PLANNING**  
 The Old Granary, Street Farm, Small Hatch Road,  
 East Peckham, Tonbridge, Kent, TN12 6EE  
[www.sjmplanning.com](http://www.sjmplanning.com)

Client: Mr D Barrett

Site Address: Capel Cottage Garden Nursery  
 Whetsted  
 Tonbridge  
 Kent  
 TN12 6SQ

Drawing Title: Location Plan

Scale: 1:1250 @ A4      Date: 05 December 2023      Drawn: GB

Drawing No: 2023-1157 v2-Location      Rev:     

THE COPYRIGHT IN THIS DOCUMENT AND DESIGN IS CONFIDENTIAL TO AND THE PROPERTY OF SJM PLANNING