



PROPOSED

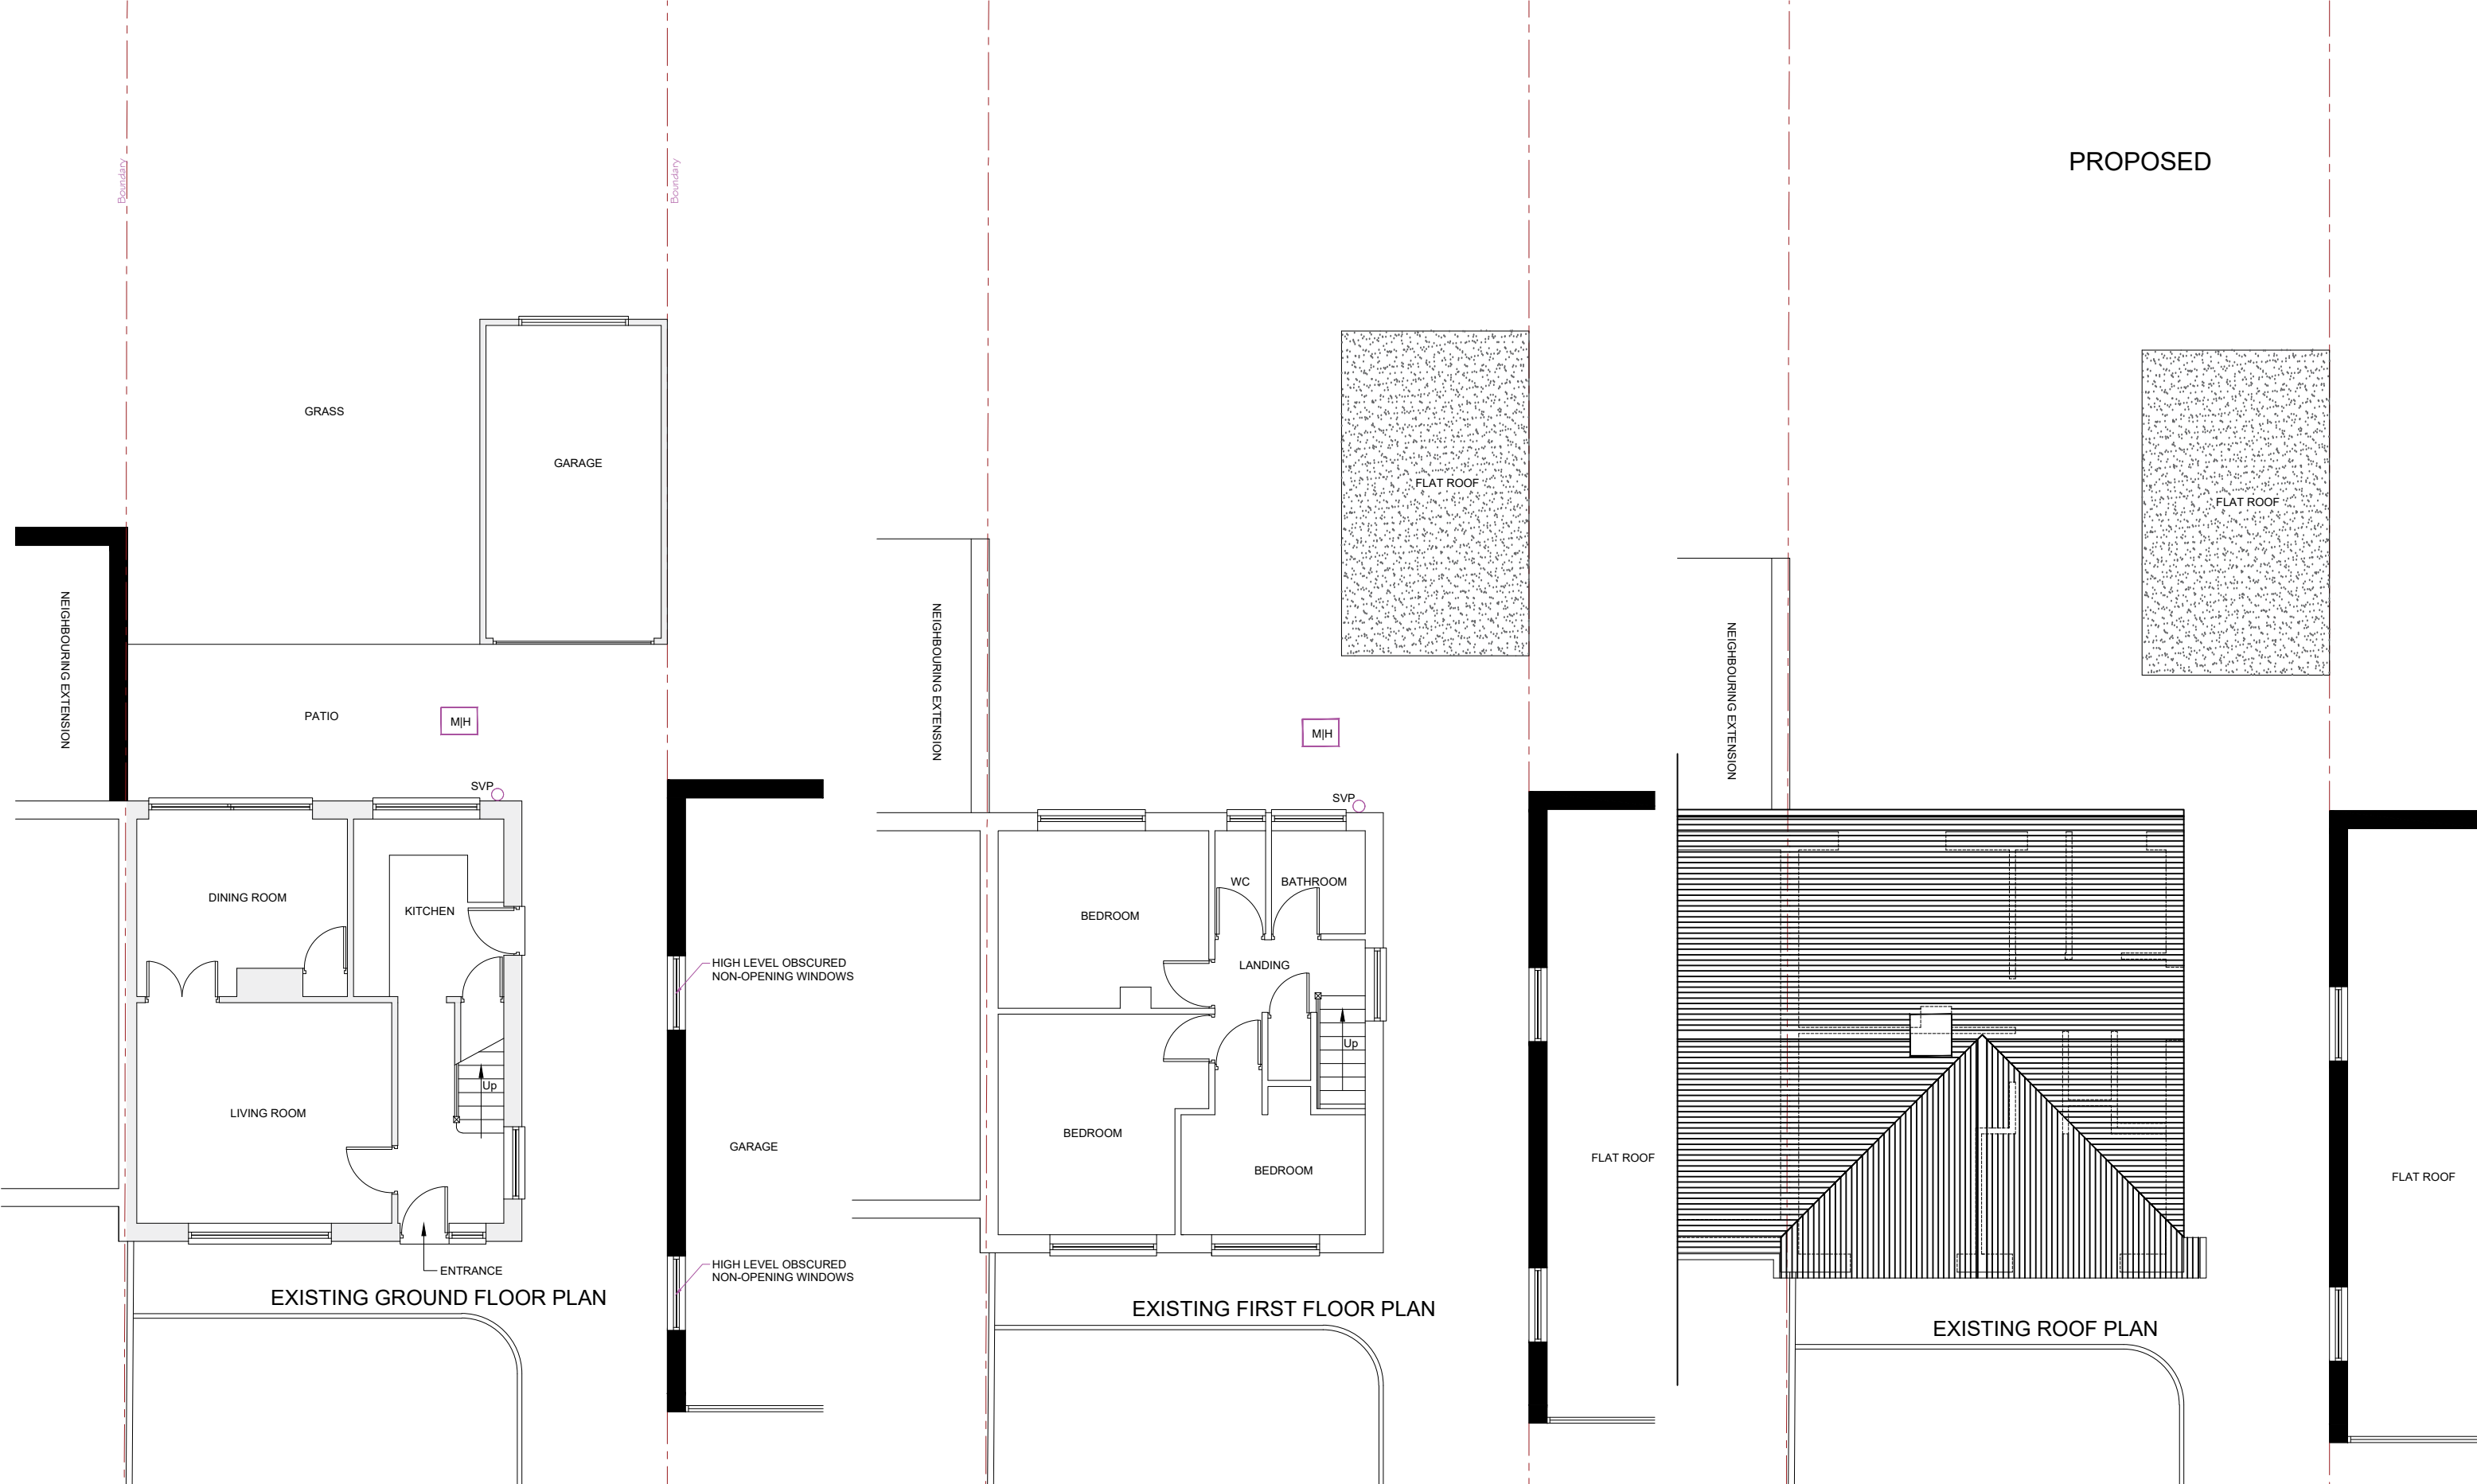

REVISION	

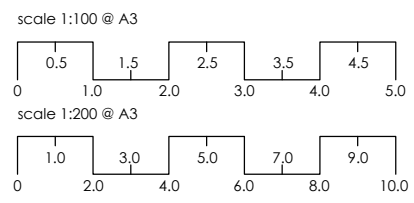

THE CONTRACTOR SHOULD CHECK ALL DIMENSIONS ON SITE.  
 NO DIMENSIONS TO BE SCALED FROM THIS DRAWING (EXCEPT FOR PLANNING PURPOSES).  
 NO PART OF THE DRAWING IS TO BE COPIED OR REPRODUCED WITHOUT CONSENT OF THE ARCHITECT.  
 IT IS THE CONTRACTORS RESPONSIBILITY TO ENSURE COMPLIANCE WITH BUILDING REGULATIONS & CDM.

Project: 14 Trident Road Watford WD25 7AN

EXISTING FLOOR PLANS

Client: Mr & Mrs Versani

Scale @ A3: 1:100. Date: NOV '23 Drw No: 2023/P/14-P2

T: 0759 053 1795 E: MAIL@: bd.designsltd@outlook.com



NOT FOR CONSTRUCTION