
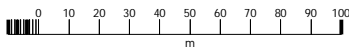


OS 1:2500 SCALE

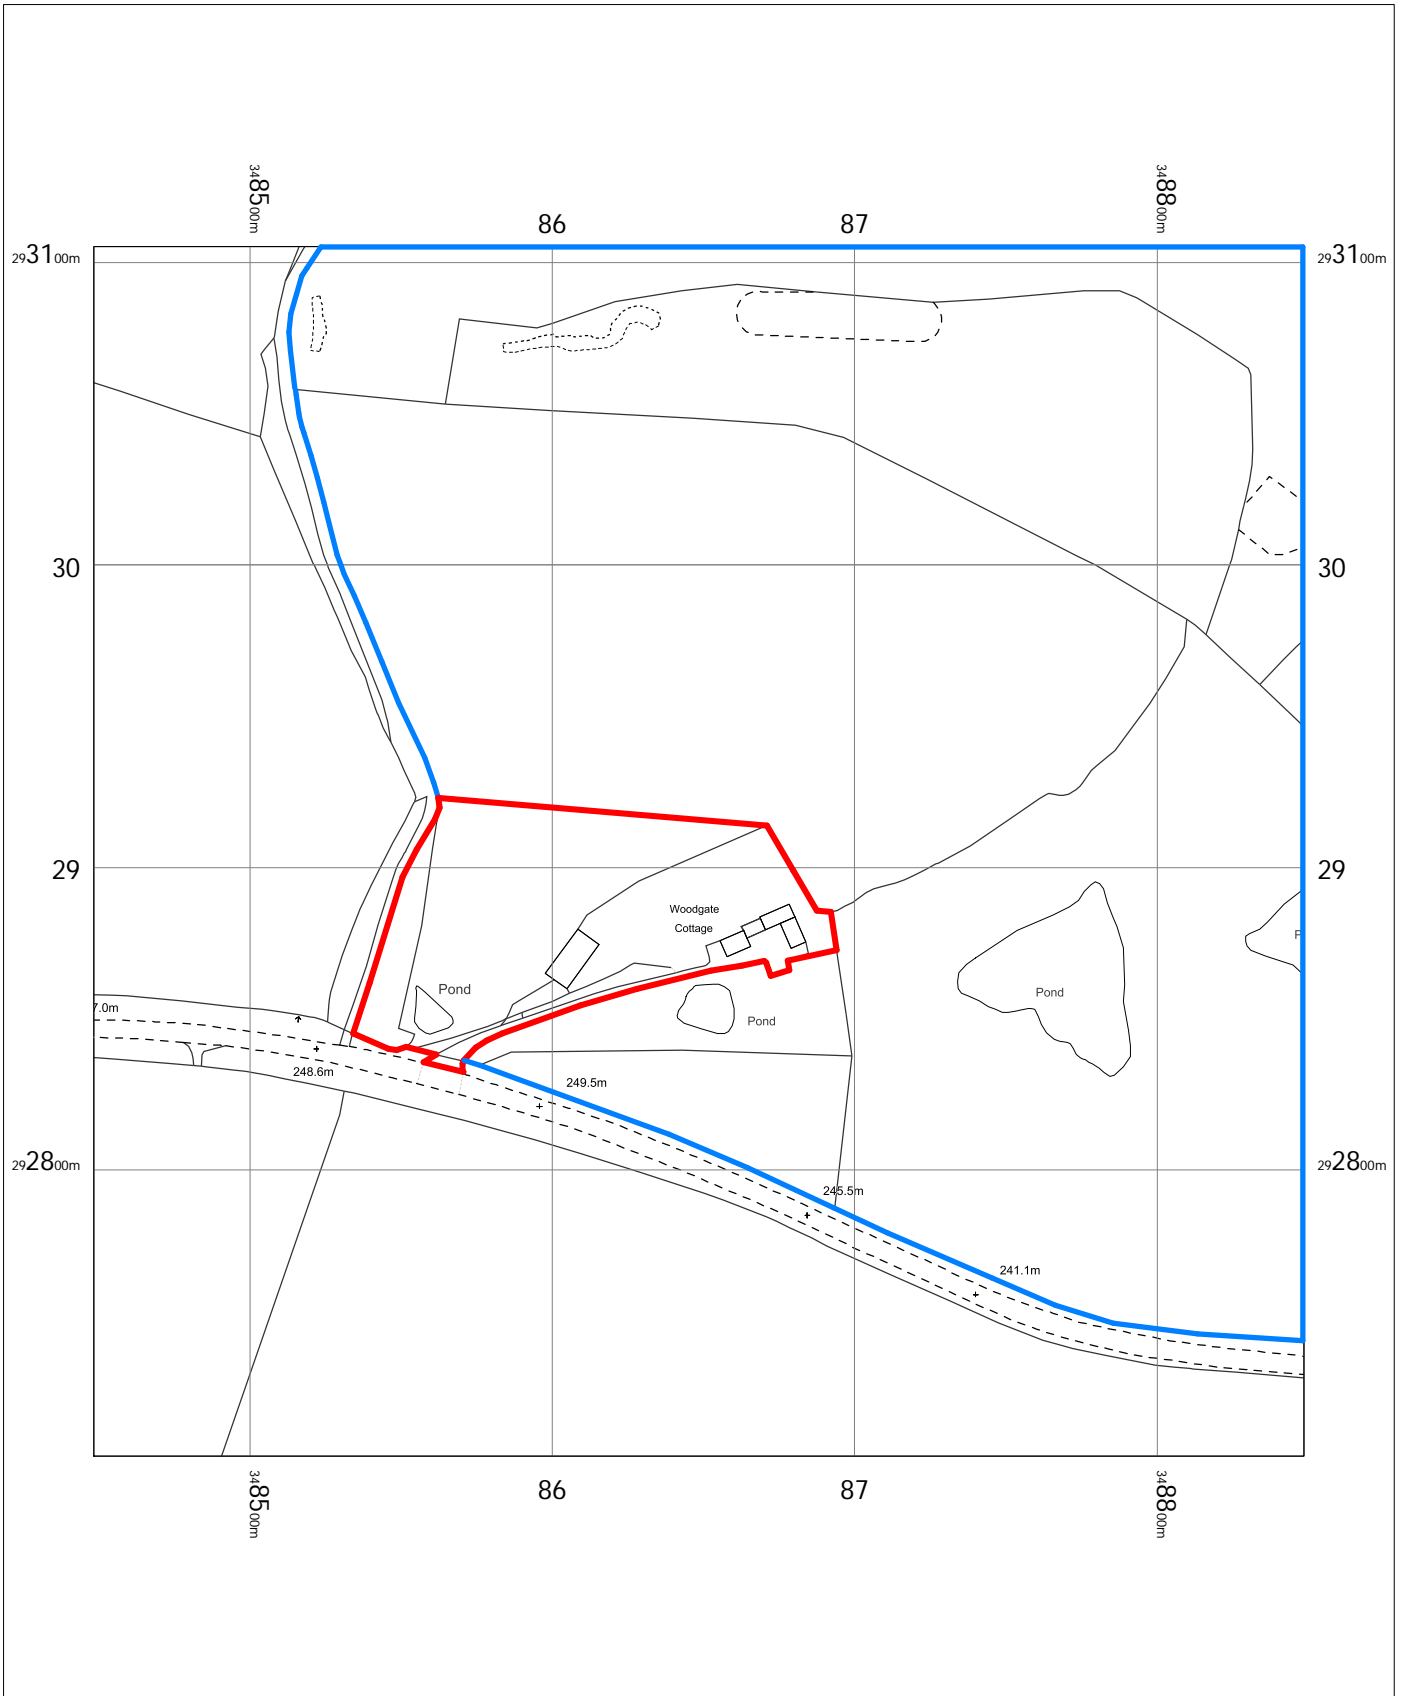


Woodgate Cottage
Hope Bowdler
Church Stretton
Shropshire
SY6 7JB

OS MasterMap 1250/2500/10000 scale
Wednesday, February 5, 2020, ID: UPT-00858093
www.themapshop.co.uk

1:2500 scale print at A4, Centre: 348648 E, 292905 N

©Crown Copyright Ordnance Survey. Licence no. 100019311

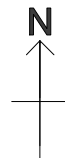

The Map Shop
Upton upon Severn
www.themapshop.co.uk

TEL: 01684 593146
FAX: 01684 594559
themapshop@btinternet.com