

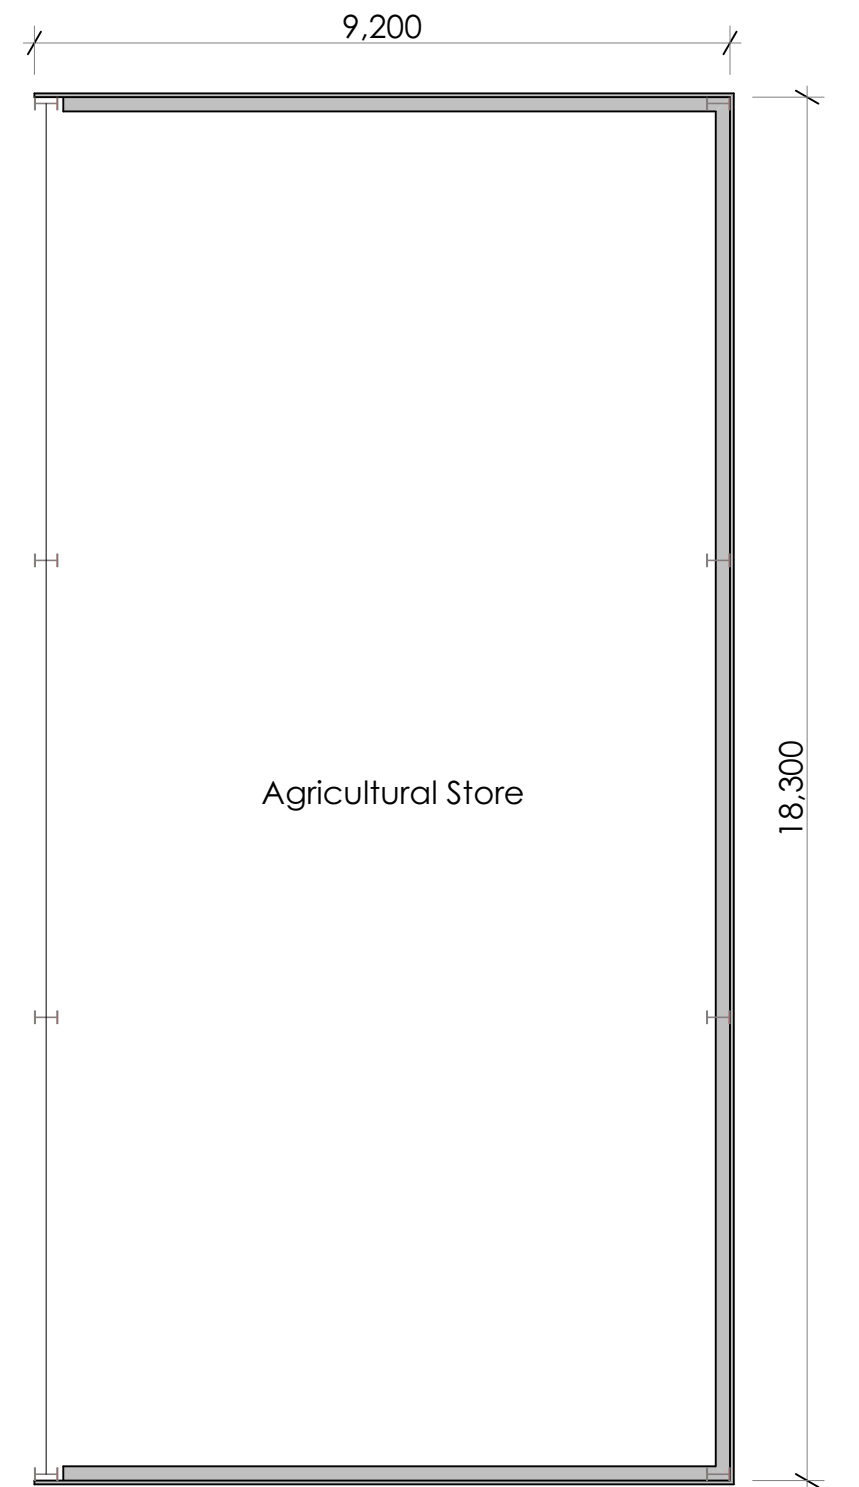


MATERIALS:


Wall and Roof to be covered in profiled metal sheets in green colour

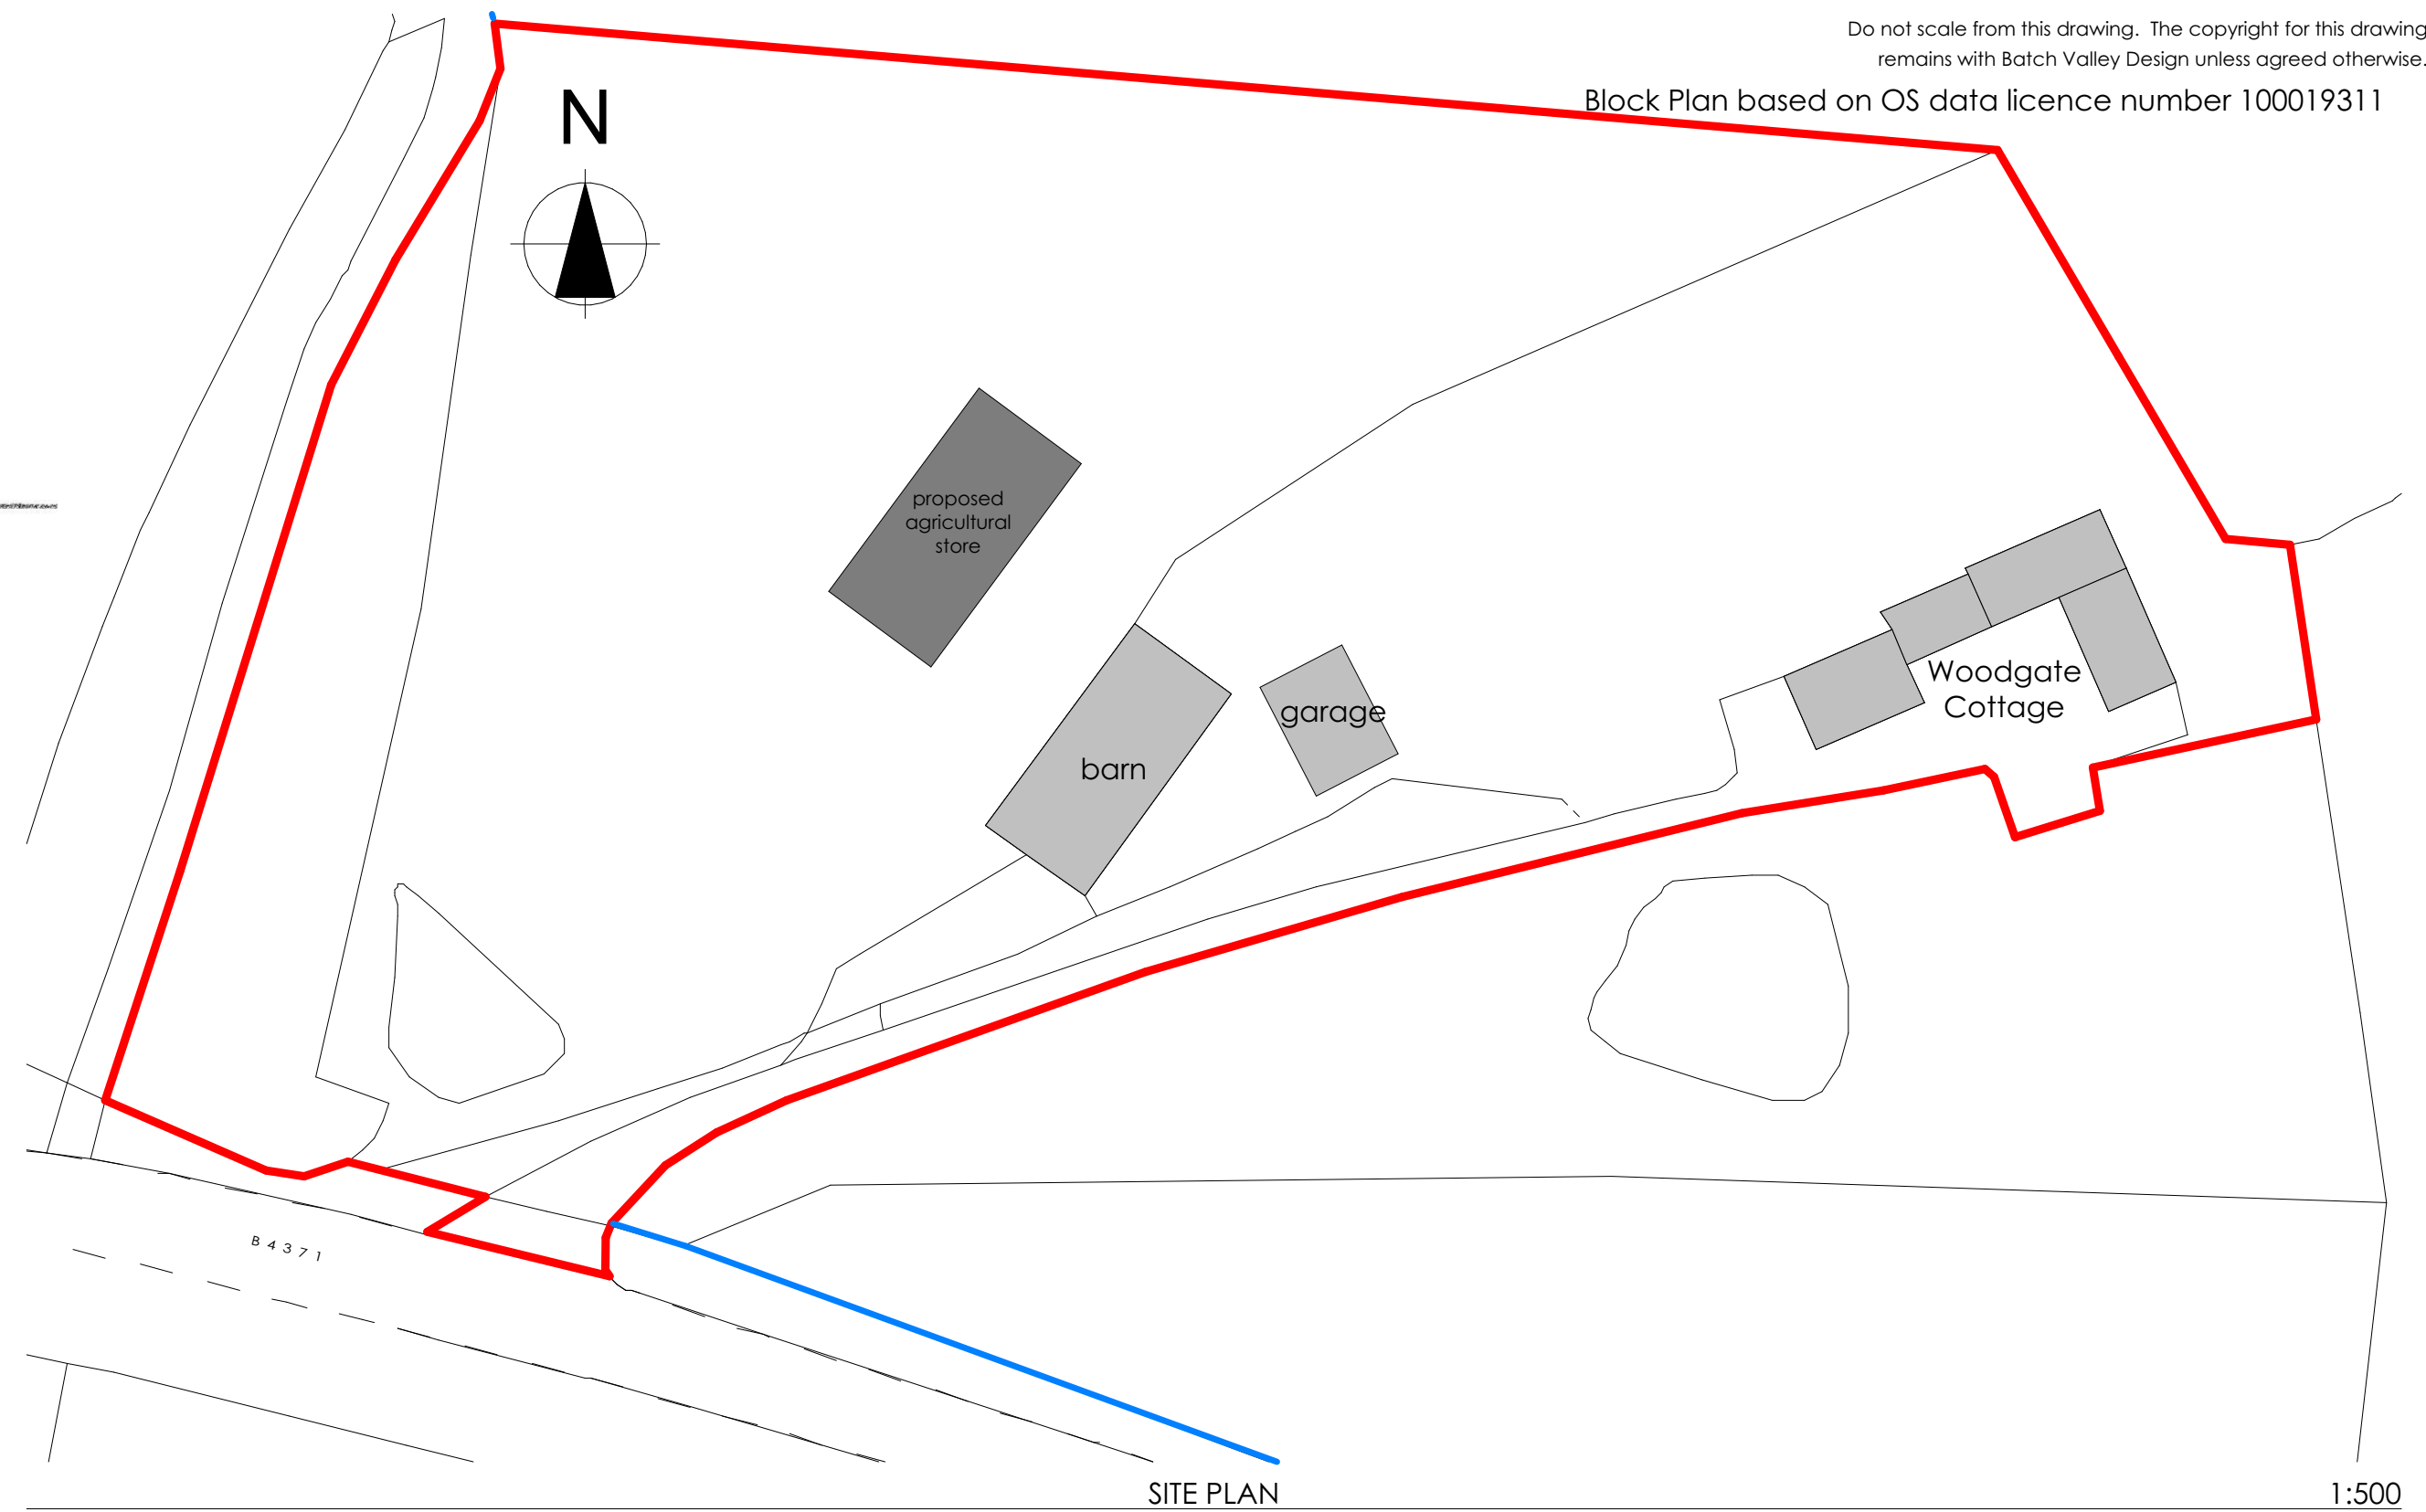


0. FLOOR PLAN 1:100

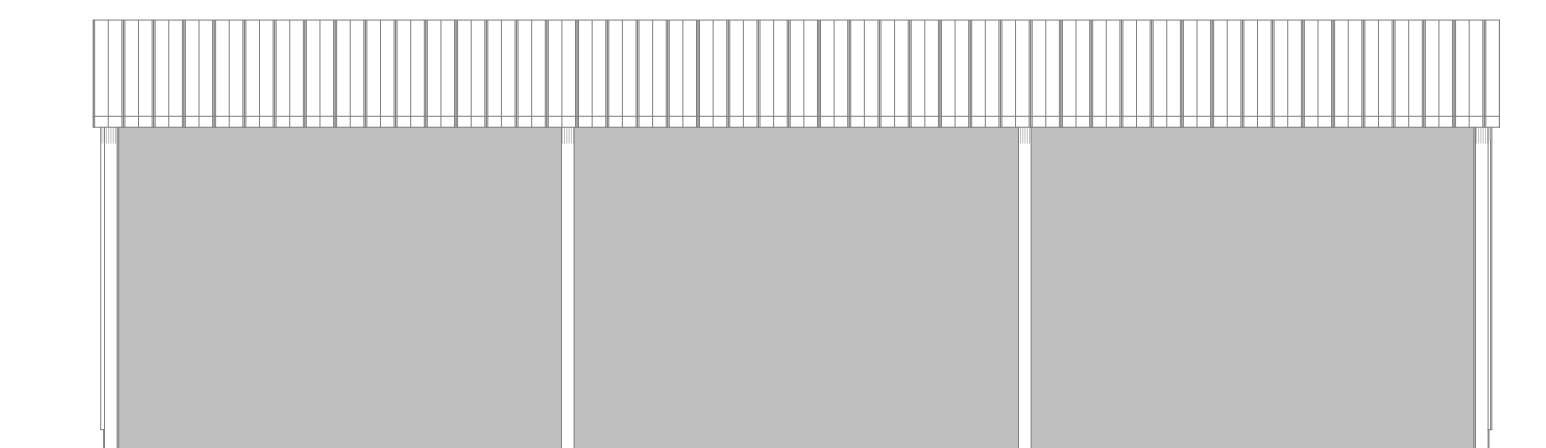


South East Elevation 1:100

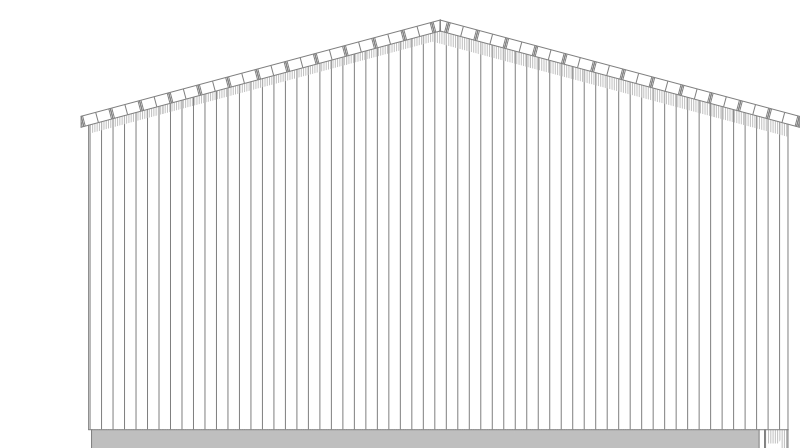

South West Elevation 1:100

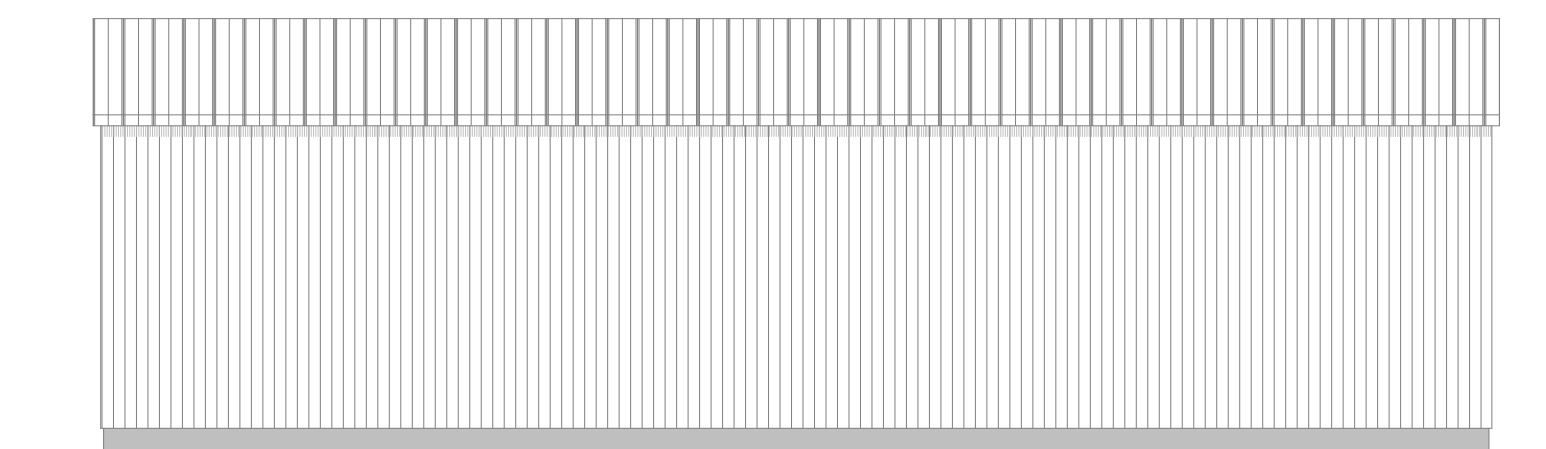

North West Elevation 1:100

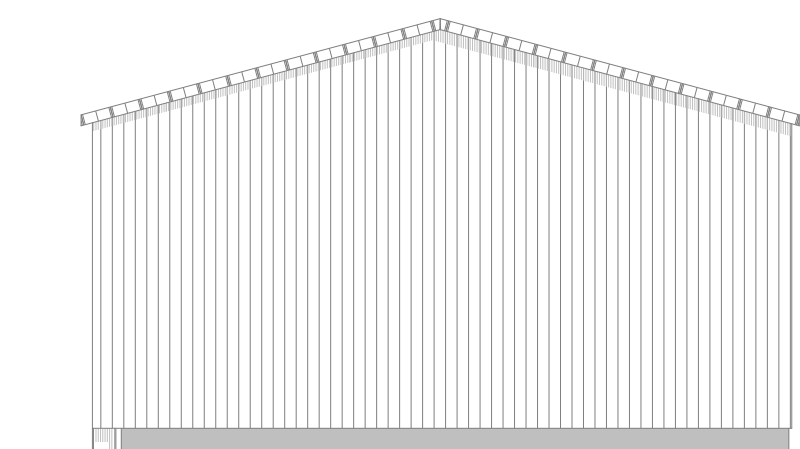

North East Elevation 1:100

BATCH VALLEY DESIGN
ARCHITECTURAL SERVICES

job title
Proposed Agricultural Building,
Woodgate Cottage,
Woodgate,
CHURCH STRETTON,
Shropshire.
SY6 7JB.
client
BEBBINGTON
drawing
PROPOSED PLAN AND ELEVATIONS
PLANNING
drawing scale
as shown
job. num. rev.
887.01 A
date
DEC 2023
info@batchvalleydesign.com t. 07773 388837

w w w . b a t c h v a l l e y d e s i g n . c o .