



PROPOSED FRONT ELEVATION

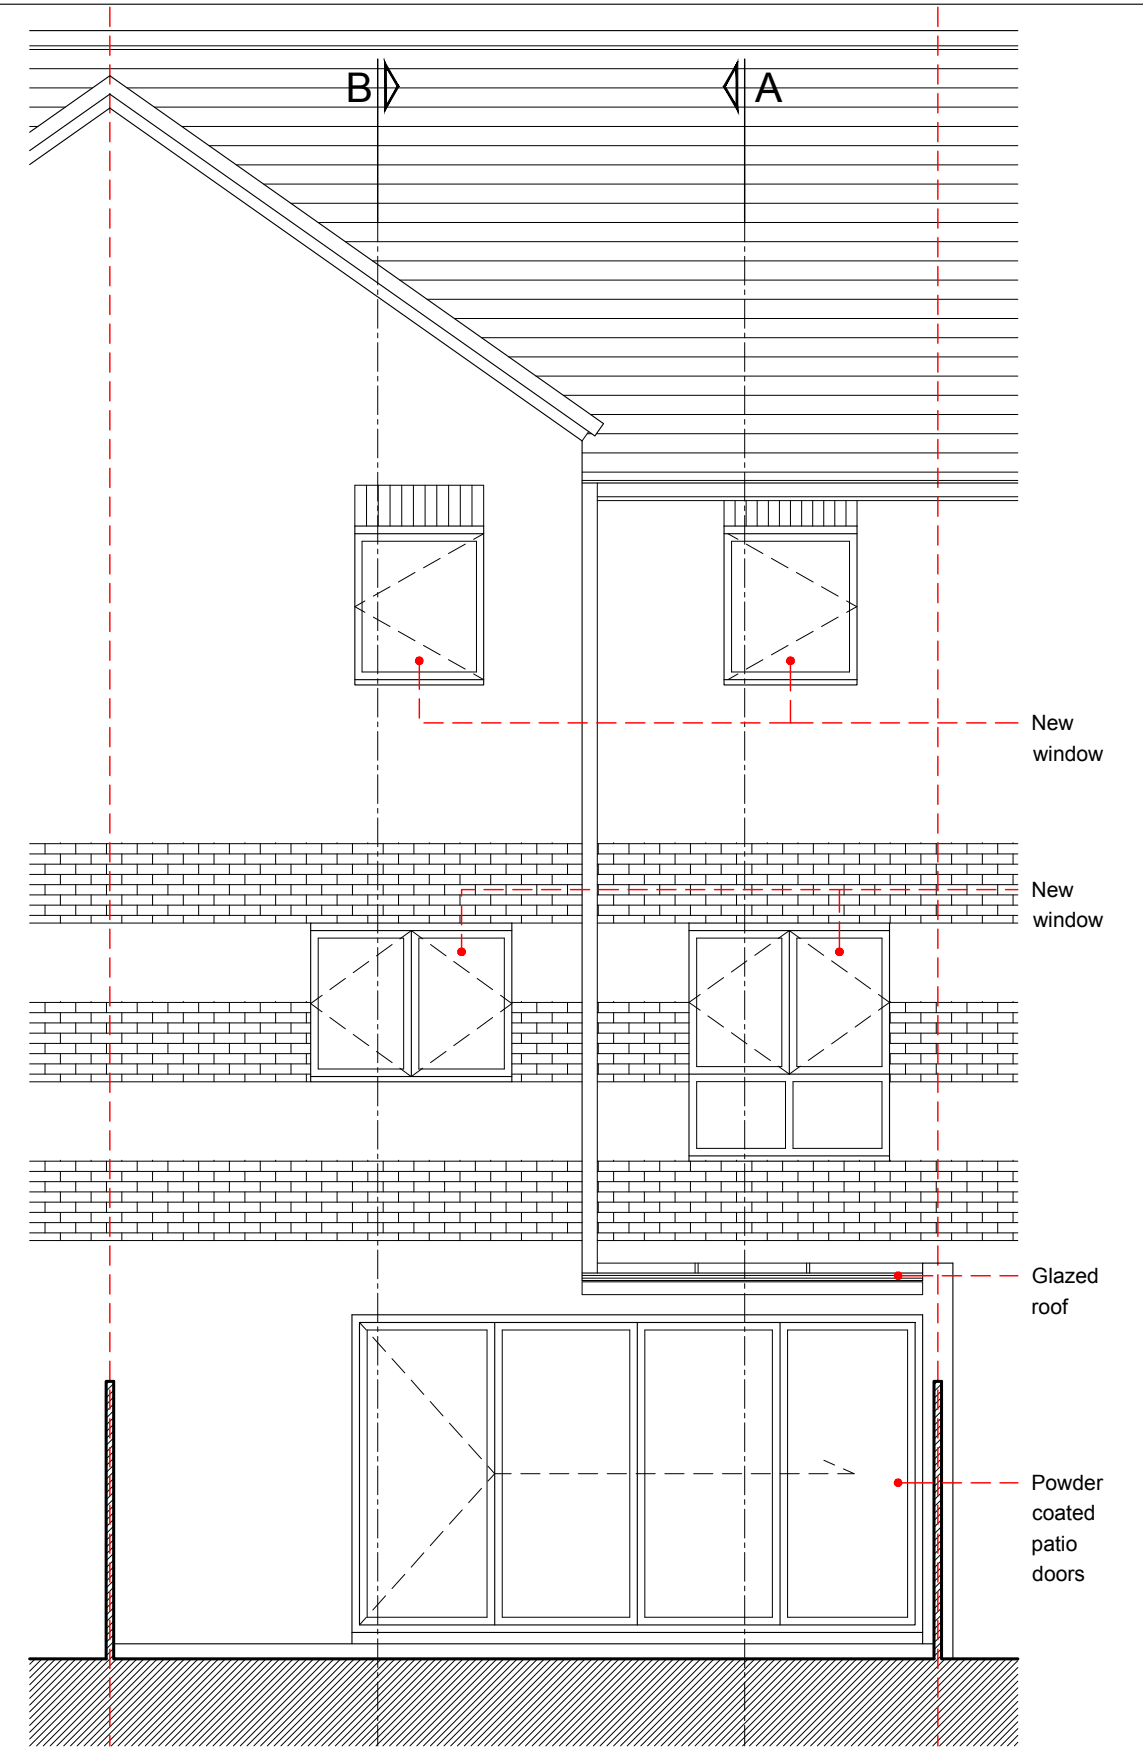


PROPOSED REAR ELEVATION

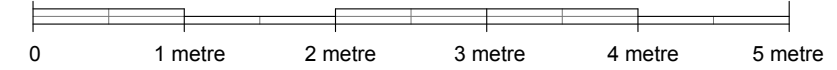

NOTE
 THESE DRAWINGS ARE FOR PLANNING PURPOSES ONLY. THEY ARE THE COPYRIGHT OF MTA AND ARE NOT TO BE REPRODUCED WITHOUT THE CONSENT OF MTA

MTA
 4 GRANGE YARD
 LONDON SE1 3AE
 T: 020 7231 5931
 F: 020 7231 5931
 E: mail@mtarch.co.uk

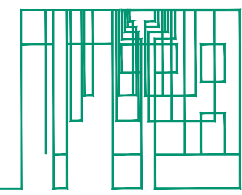

CLIENT	MICHAEL PARRY	DATE:	AUG 2023
TITLE	PROPOSED ELEVATIONS	SCALE:	1:50
REF	317	SHEET SIZE:	A3
PROJ.	154 CHERRY GARDEN STREET, BERMONDSEY, SE16 4PB	317_P .007	