



Sparks Farm, Hurdle Drive, West Row, Suffolk, IP28 8RF

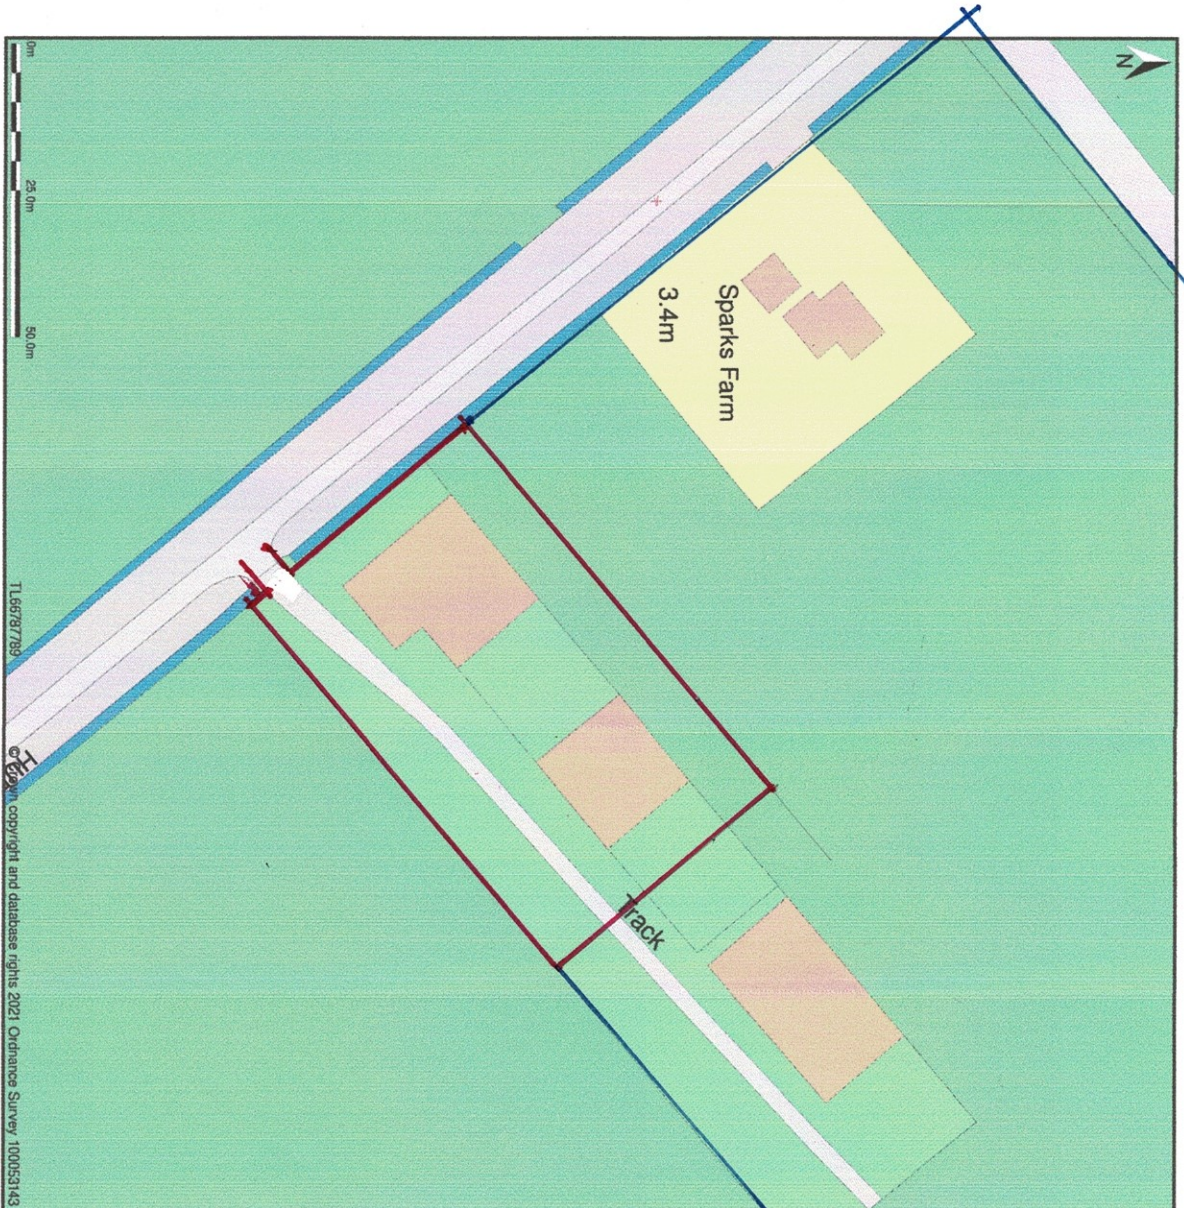

Site Plan shows area bounded by: 566664.38, 277791.58, 566694.38, 277981.58 (at a scale of 1:1250). OSGrdRef: TL66787789. The representation of a road, track or path is no evidence of a right of way. The representation of features as lines is no evidence of a property boundary.
Produced on 18th Nov 2021 from the Ordnance Survey National Geographic Database and incorporating surveyed revision available at this date. Reproduction in whole or part is prohibited without the prior permission of Ordnance Survey. © Crown copyright 2021. Supplied by www.buyaplan.co.uk a licensed Ordnance Survey partner (100053143). Unique plan reference: #0068544254CC36
Ordnance Survey and the OS Symbol are registered trademarks of Ordnance Survey; the national mapping agency of Great Britain. Buy A Plan logo, pdf design and the www.buyaplan.co.uk website are Copyright © Pass Inc Ltd 2021

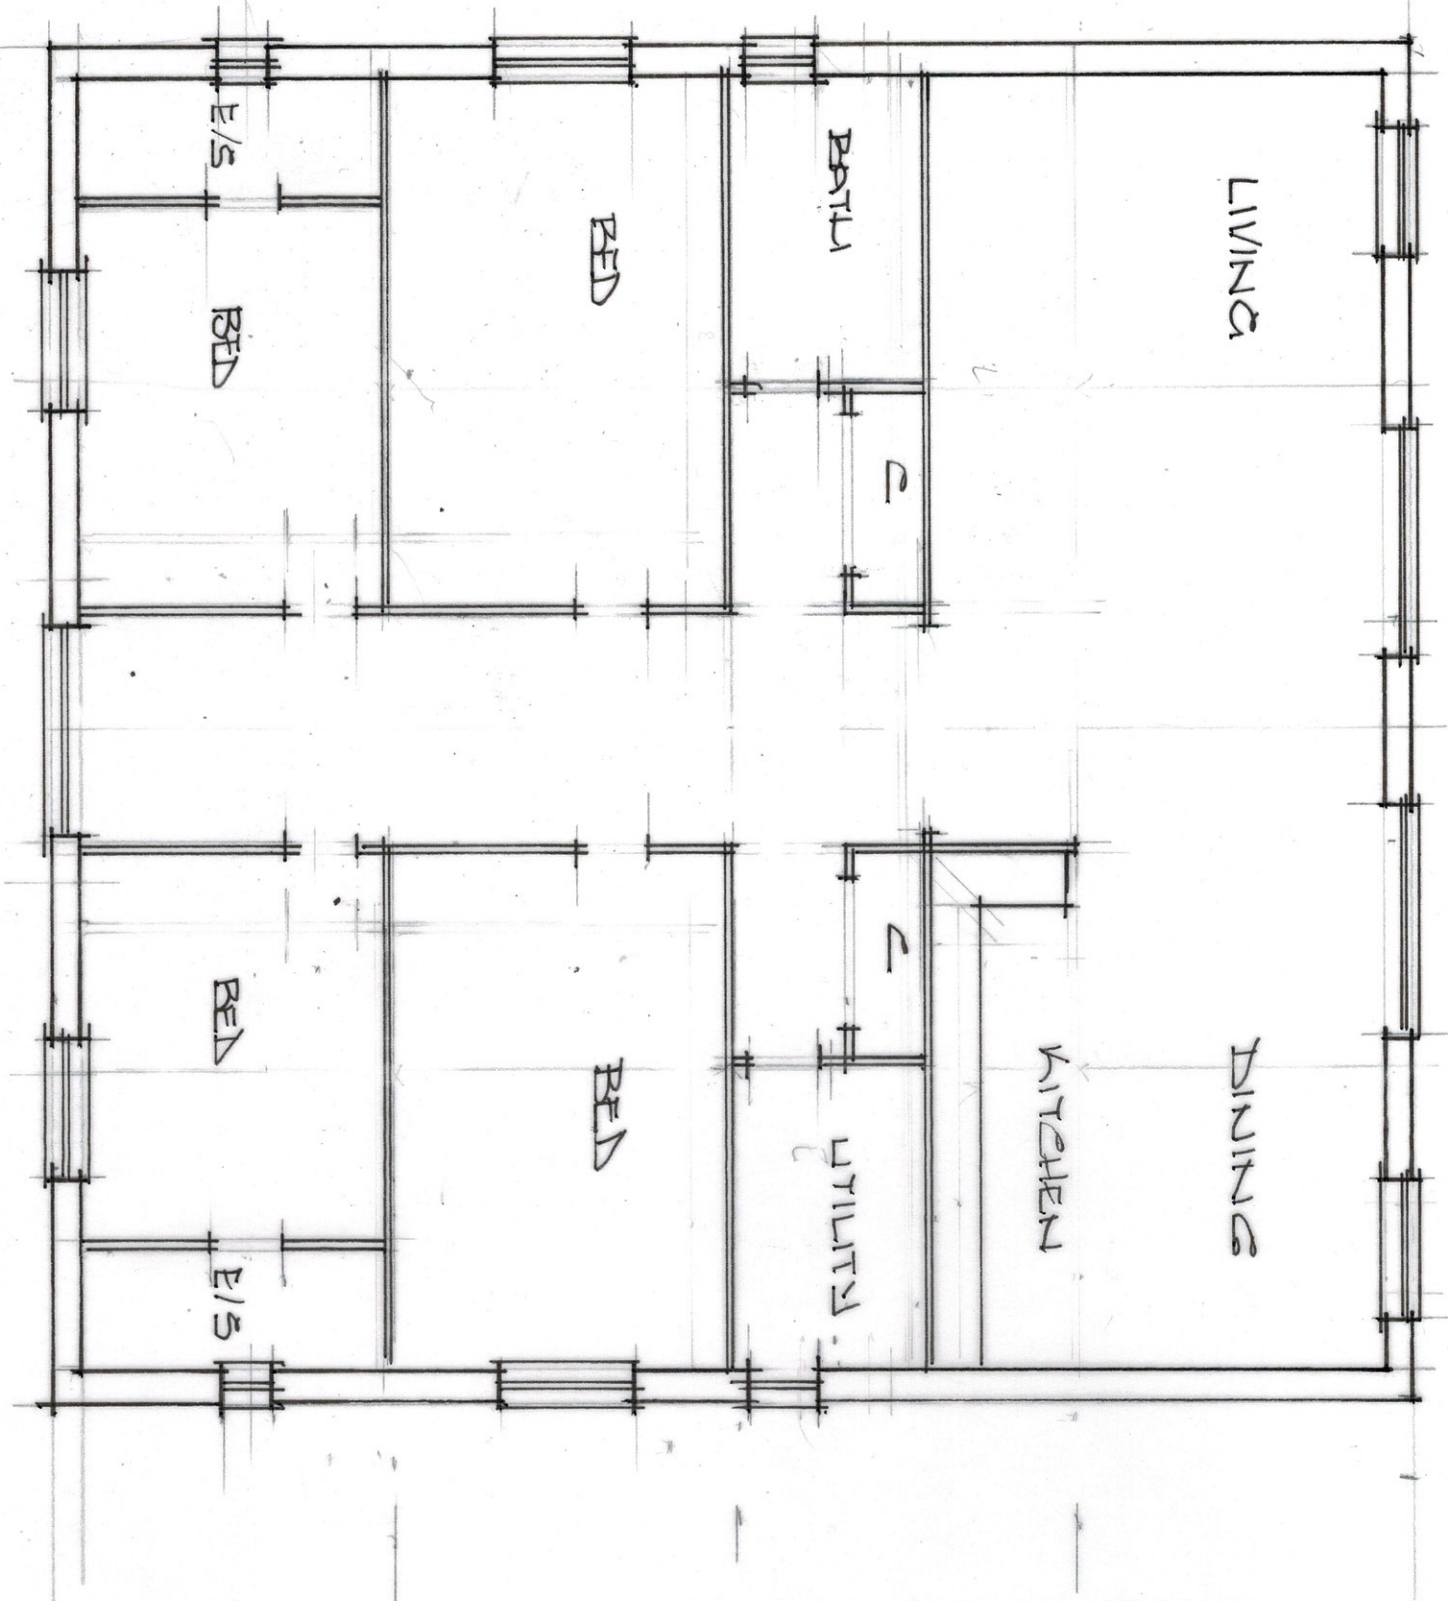

SPARKS BARN'S PLAN AS PROPOSED UNIT 5 DRG 5B2 1:100 @ A3

