


EXISTING.
STEEL SHEETING

BLACK HORIZONTAL
LARCH LAP BOARDING

GREY BLOCKWORK

SOUTH WEST ELEVATION 2407

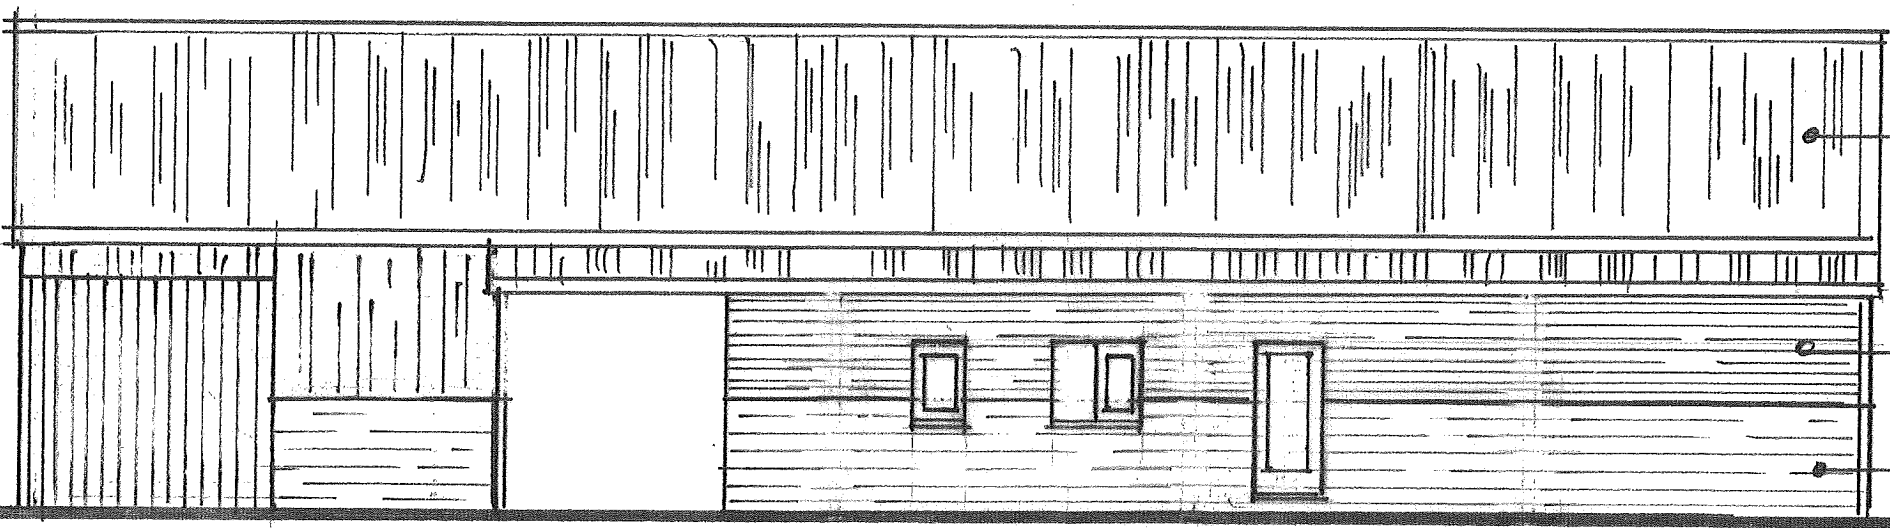

EXISTING.
STEEL SHEETING

BLACK HORIZONTAL
LARCH LAP BOARDING

GREY BLOCKWORK

NORTH EAST ELEVATION

UNITS 1 to 4

SPARKS BARN ELEVATIONS AS PROPOSED

