


Do not scale from this drawing for the purpose of construction. Work to indicated dimensions only. All dimensions to be confirmed on site. This drawing is to be read in conjunction with other drawings in this series and all relevant consultants drawings and documentation where applicable. This drawing has been produced for the specific client and project identified below and is not intended for use by any other person or for any other purpose other than indicated on this drawing. Please report any discrepancy on this drawing to studio HEKKEL for clarification. © studio HEKKEL Ltd



1:100 scale

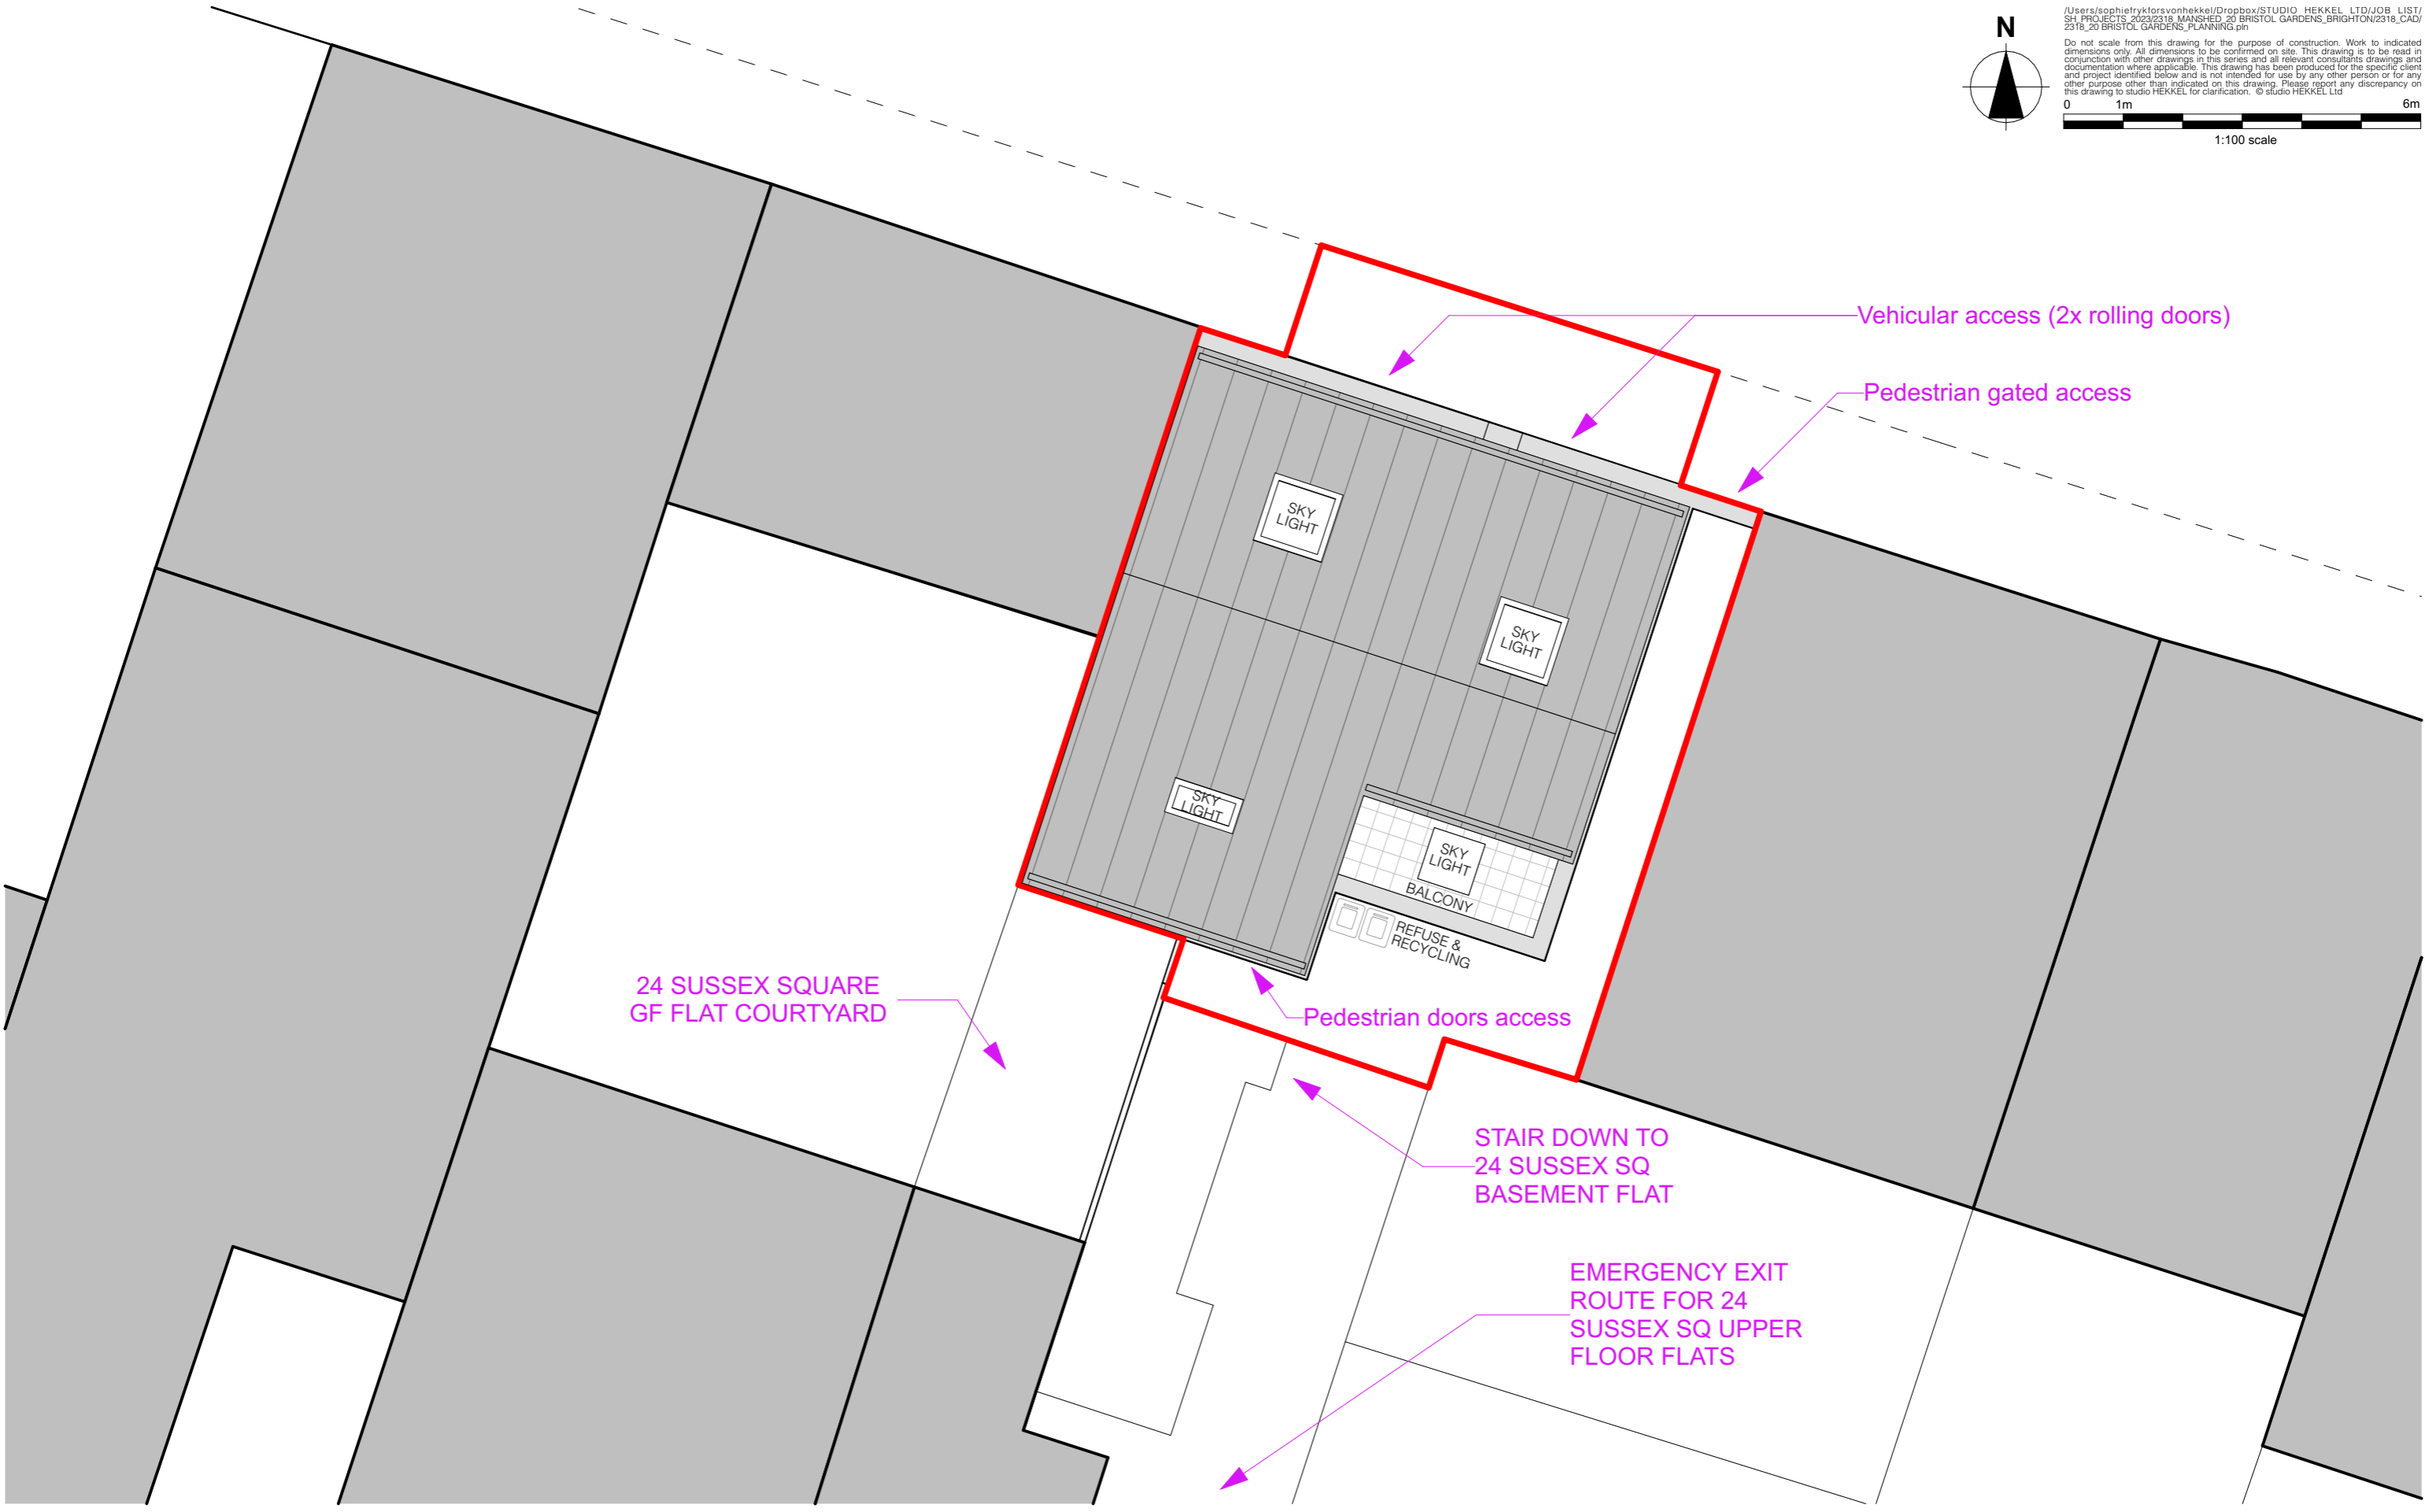

SITE PLAN

1:100